



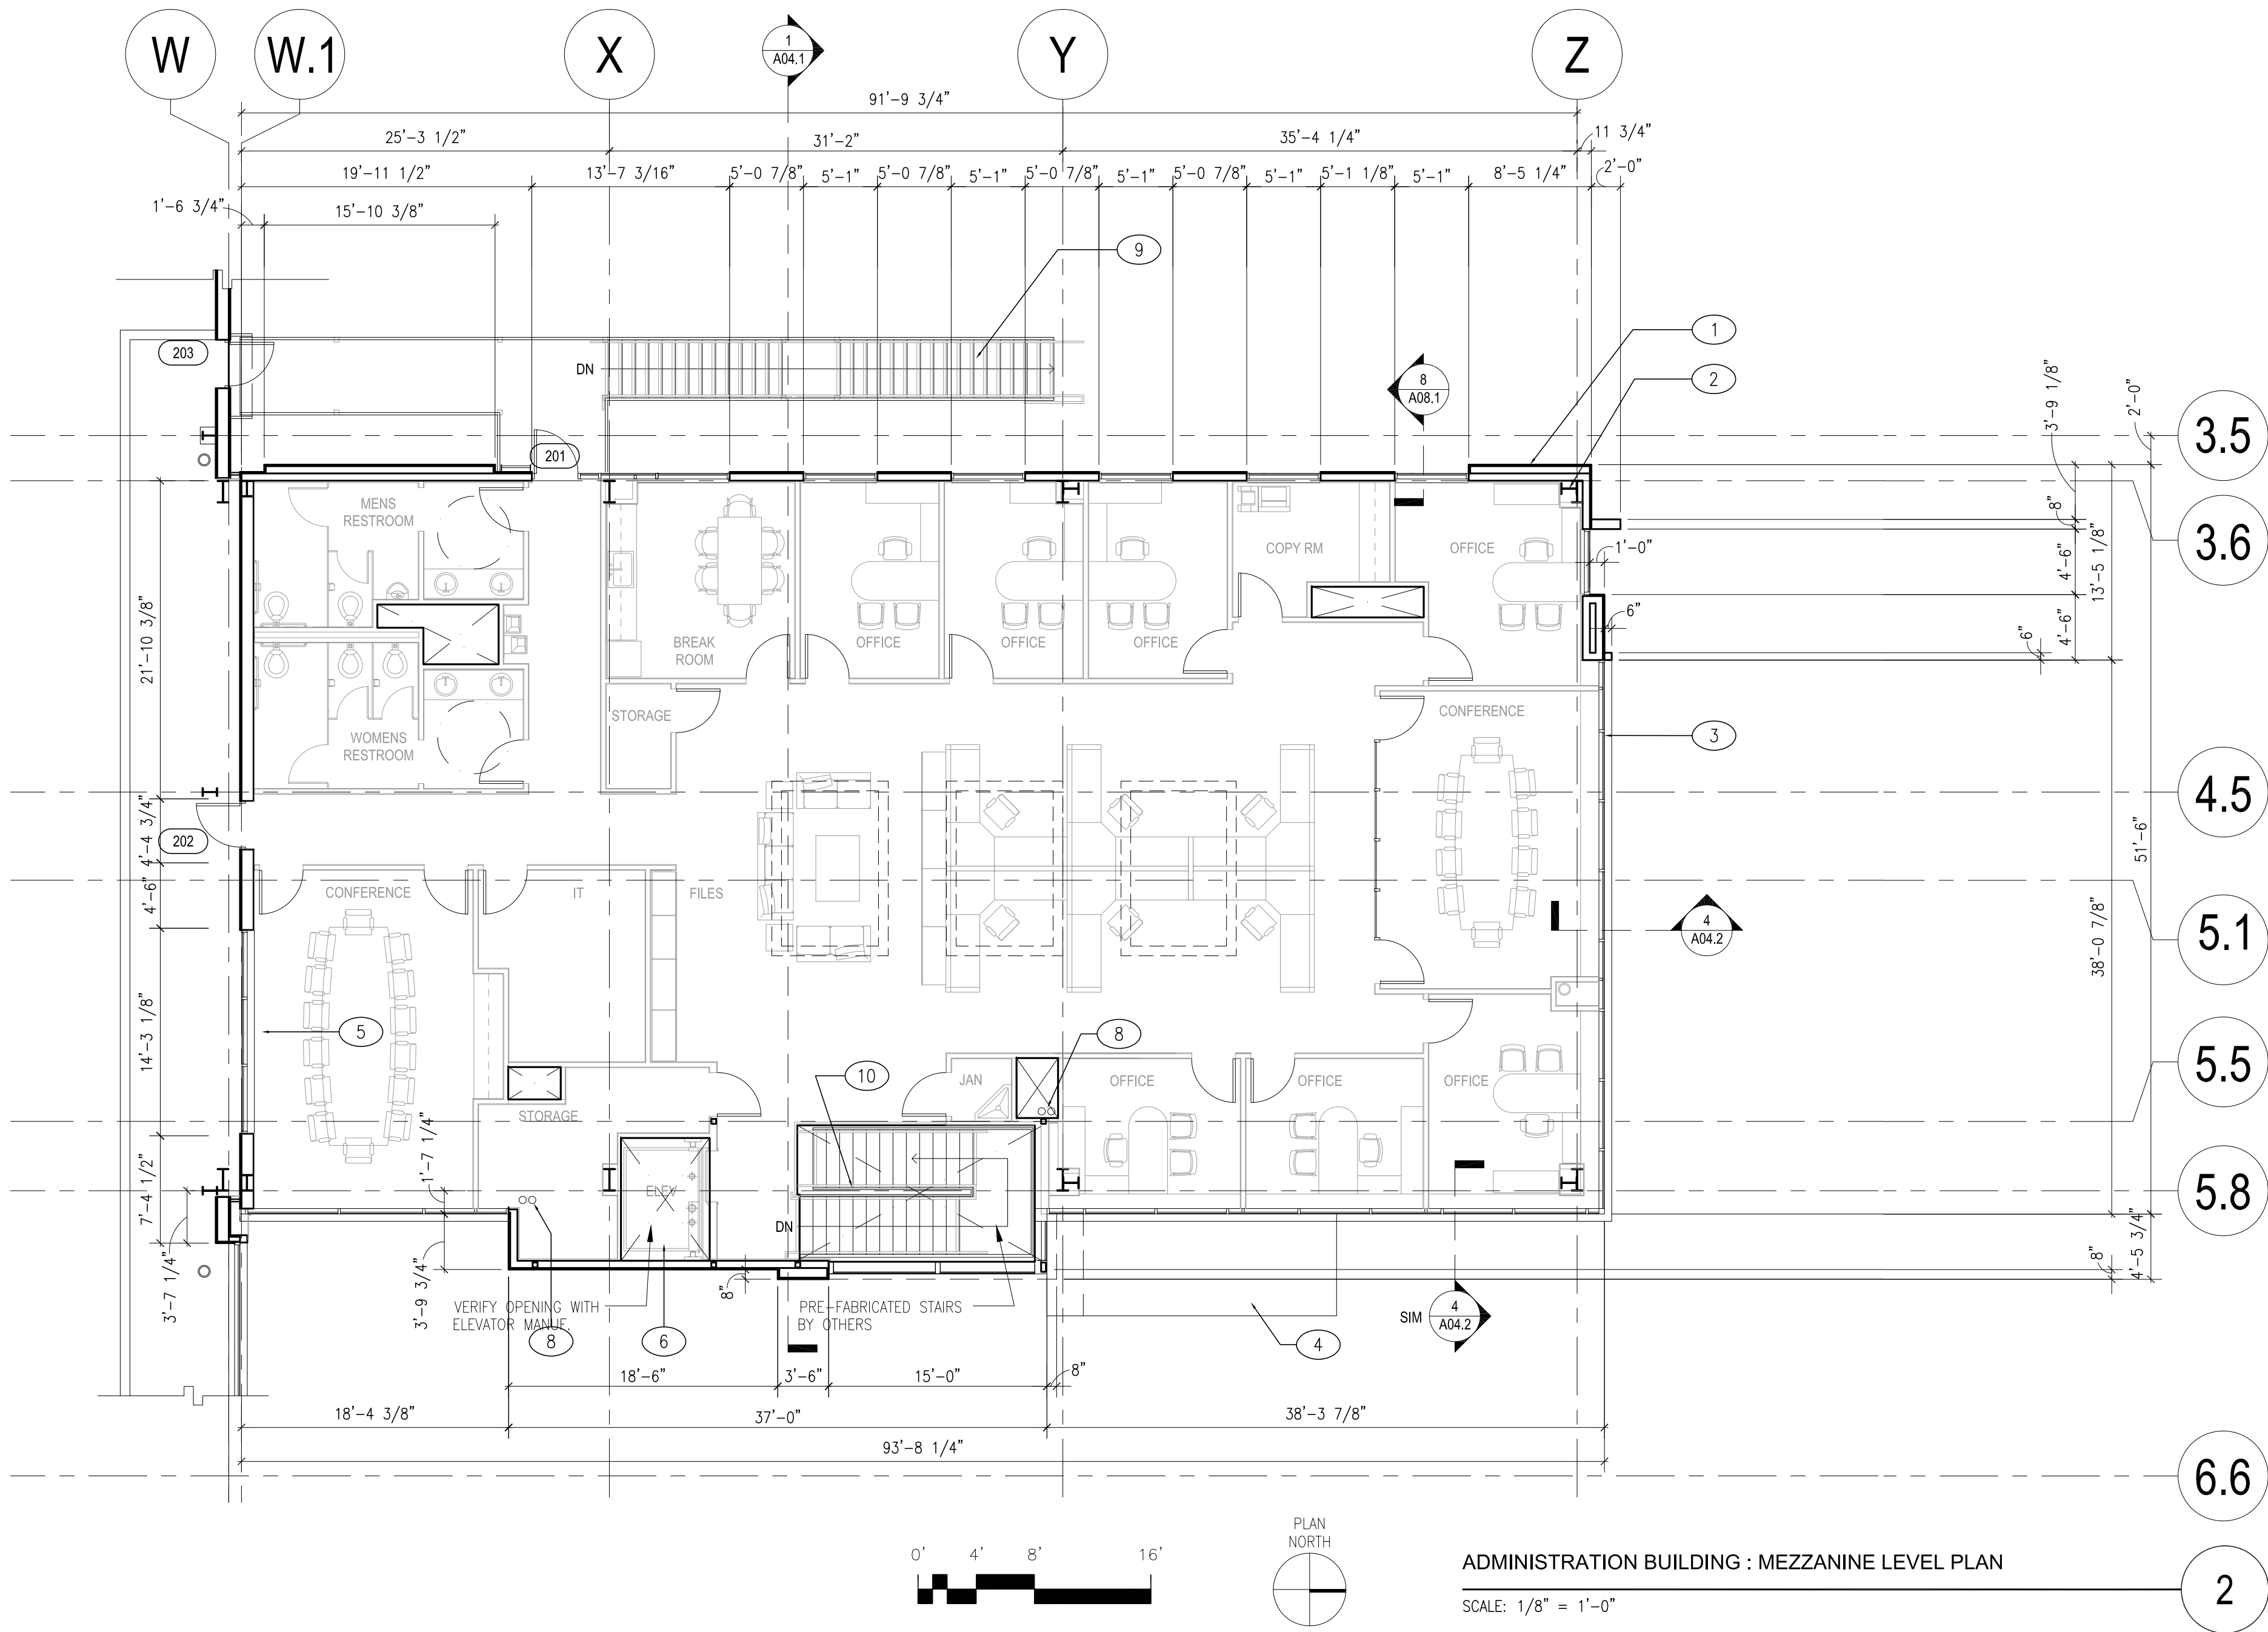

ADMINISTRATION BUILDING : MEZZANINE LEVEL PLAN

SCALE: 1/8" = 1'-0"

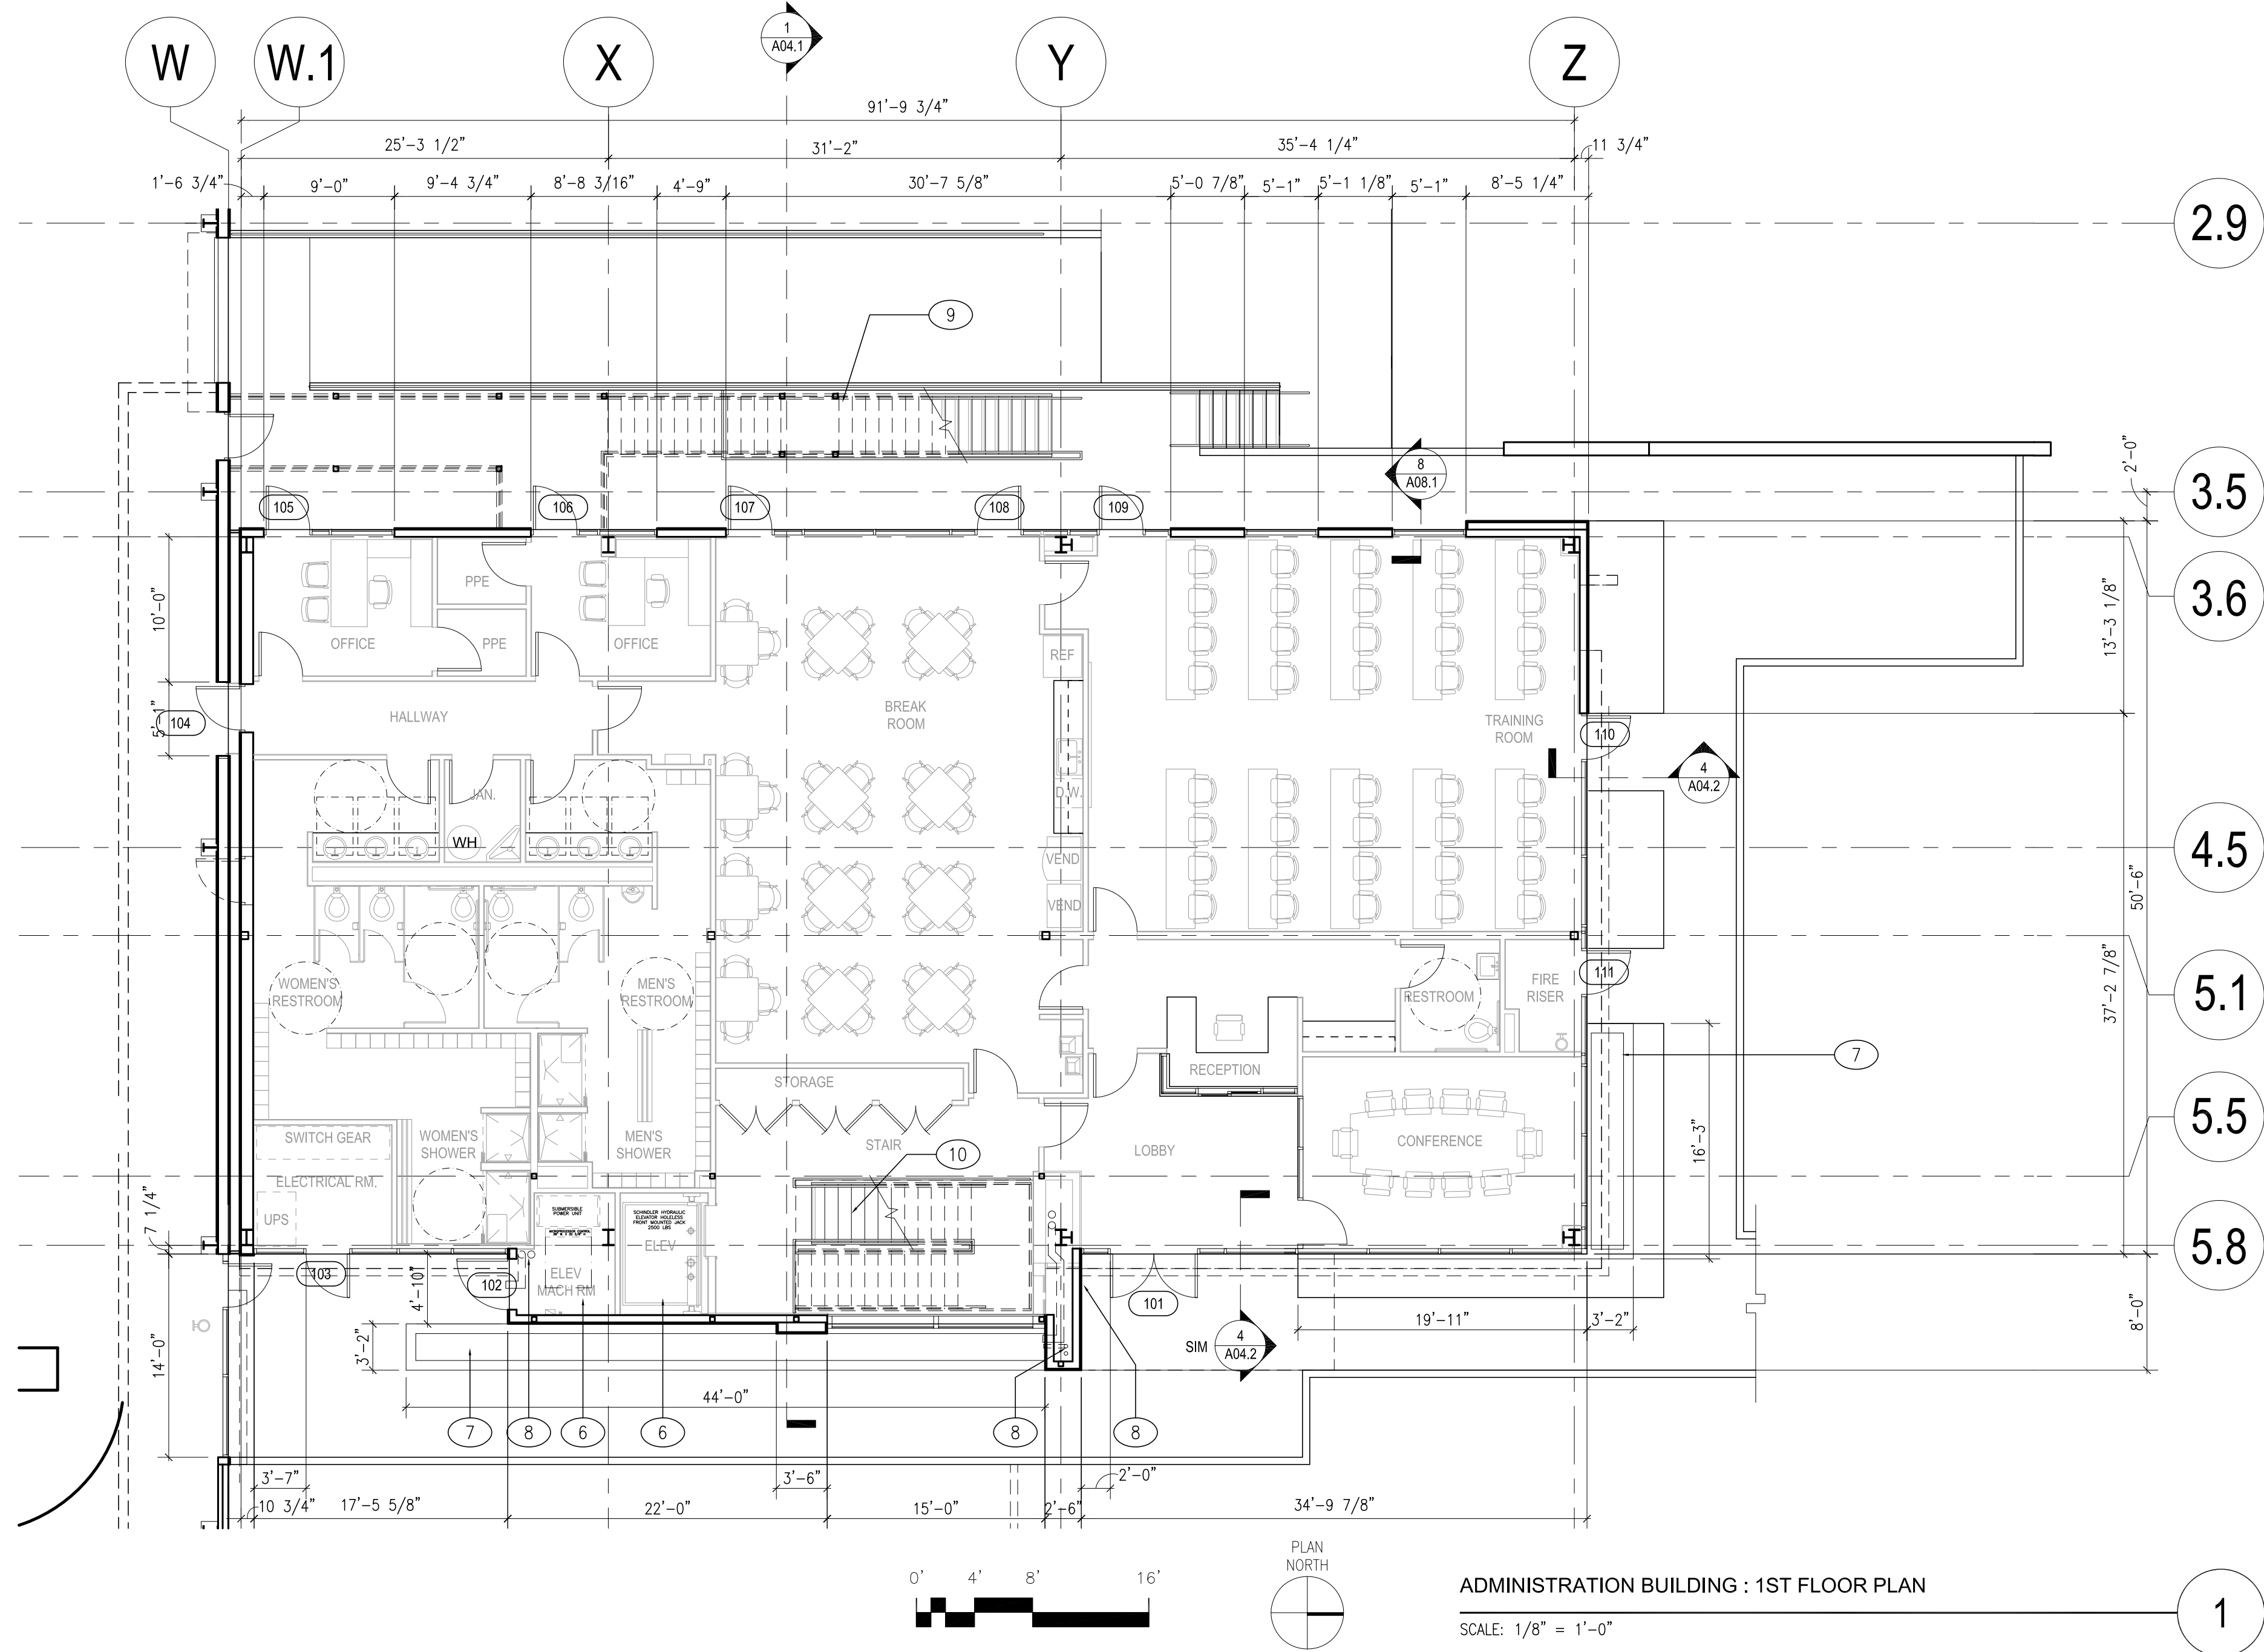

ADMINISTRATION BUILDING : 1ST FLOOR PLAN

SCALE: 1/8" = 1'-0"

KEYNOTES:

- 1 PRE-ENGINEERED EXTERIOR METAL PANEL WALL ASSEMBLY
- 2 PRE-ENGINEERED STRUCTURAL FRAME
- 3 STOREFRONT WINDOW SYSTEM, SEE EXTERIOR ELEVATIONS FOR MORE INFORMATION.
- 4 ENTRY CANOPY. SEE DETAILS ON A04.3
- 5 STOREFRONT WINDOW: SILL AT 2'-6" A.F.F. HEAD AT 9'-0" A.F.F. P.E.M.B. MANUFACTURER / SUPPLIER/ INSTALLER TO ASSUME ONE HOUR RATED GLASS SYSTEM AND AN ALTERNATE BID FOR AN AUTOMATIC 1-HOUR RATED FIRE SHUTTER ABOVE WINDOW ON ADMIN BUILDING SIDE FULLY RECESSED INTO CEILING.
- 6 SEE SHEET A04.4 FOR ELEVATOR & MACHINE ROOM INFORMATION.
- 7 2'-5" TALL PLANTER LINED WITH A WATERPROOF MEMBRANE. EXTERIOR SURFACE OF PLANTER CLAD WITH STONE VENEER SV1 OVER A WATERPROOF MEMBRANE.
- 8 RAIN WATER LEADER AND OVERFLOW FROM ROOF ABOVE.
- 9 PREMANUFACTURED EXTERIOR STEEL STAIR, SEE 11/A07.1
- 10 PREMANUFACTURED INTERIOR STEEL STAIR, SEE 14 & 19/A07.1

NOTE:
INTERIOR PARTITIONS, GYPSUM FINISH ON EXTERIOR WALLS, INTERIOR DOORS, CEILING, FINISHES, CASEWORK, PLUMBING, ELECTRICAL, FIRE SPRINKLER AND MECHANICAL SYSTEMS FOR THE ADMINISTRATION BUILDING ARE SHOWN FOR REFERENCE ONLY AND WILL BE PERMITTED AS A SEPARATE PROJECT.

LEGEND

- CONSTRUCTION W/ TAG, SEE SHEET A9.1
- SHAFT OR OPEN TO BELOW
- CONSTRUCTION ABOVE
- CONSTRUCTION BEYOND
- FRAMED GLAZING W/ TAG, SEE SHEET A9.2
- NEW DOOR W/TAG, SEE SHEET A9.2
- DOOR TYPE
- DOOR HARDWARE TYPE
- FRAMELESS GLAZING W/ TAG, SEE SHEET A9.2
- EXISTING DOOR ASSEMBLY TO REMAIN
- FIRE EXTINGUISHER AND CABINET
- ALIGN SYMBOLS

vision
function
space
culture
ideas
experience

RMW think
listen
build
speak
learn

architecture & interiors

1718 Third Street
Suite 101
Sacramento, CA 95811

Tel 916.448.1400
Fax 916.449.1414
www.rmw.com



SITE AND SHELL SUBMITTAL FOR:

**WASTE MANAGEMENT
SAN LEANDRO**

INTEGRATED WASTE PROCESSING
FACILITY (IWPF) & ADMINISTRATIVE
OFFICE BUILDING

2615 DAVIS STREET
SAN LEANDRO, CALIFORNIA

approved for the owner by :

approved for the architect by :

issue :	description :	date :
A	ISSUED FOR CLIENT REVIEW	05-02-16
B	ISSUED FOR SITE & SHELL PERMIT REVIEW	06-03-16

GENERAL CONTRACTOR:

ET
ENVIRONMENTAL
ET Environmental Corporation, LLC
7945 SW Mohawk Street
Tualatin, Oregon 97062-9193
PH 503-885-8800 FAX 503-885-8810

drawn by : JDL plot date : 06-03-16

checked by : SDG

stamp



scale : AS NOTED
project number : 12405.00

ADMINISTRATION
BUILDING
FLOOR PLANS

sheet no. :

SITE &
SHELL

A02.2