


FILENAME S:\Current Projects\West Region Projects\02-ET1185 - Davis Street WPF\Pre-Con - Design\Design\Master Site Plan\2016-01-19 TPR Exhibits\TRAFFIC CIRCULATION PLAN 05-19-2016 FINAL Rev B.dwg
7/6/2016 2:15 PM
SAVED

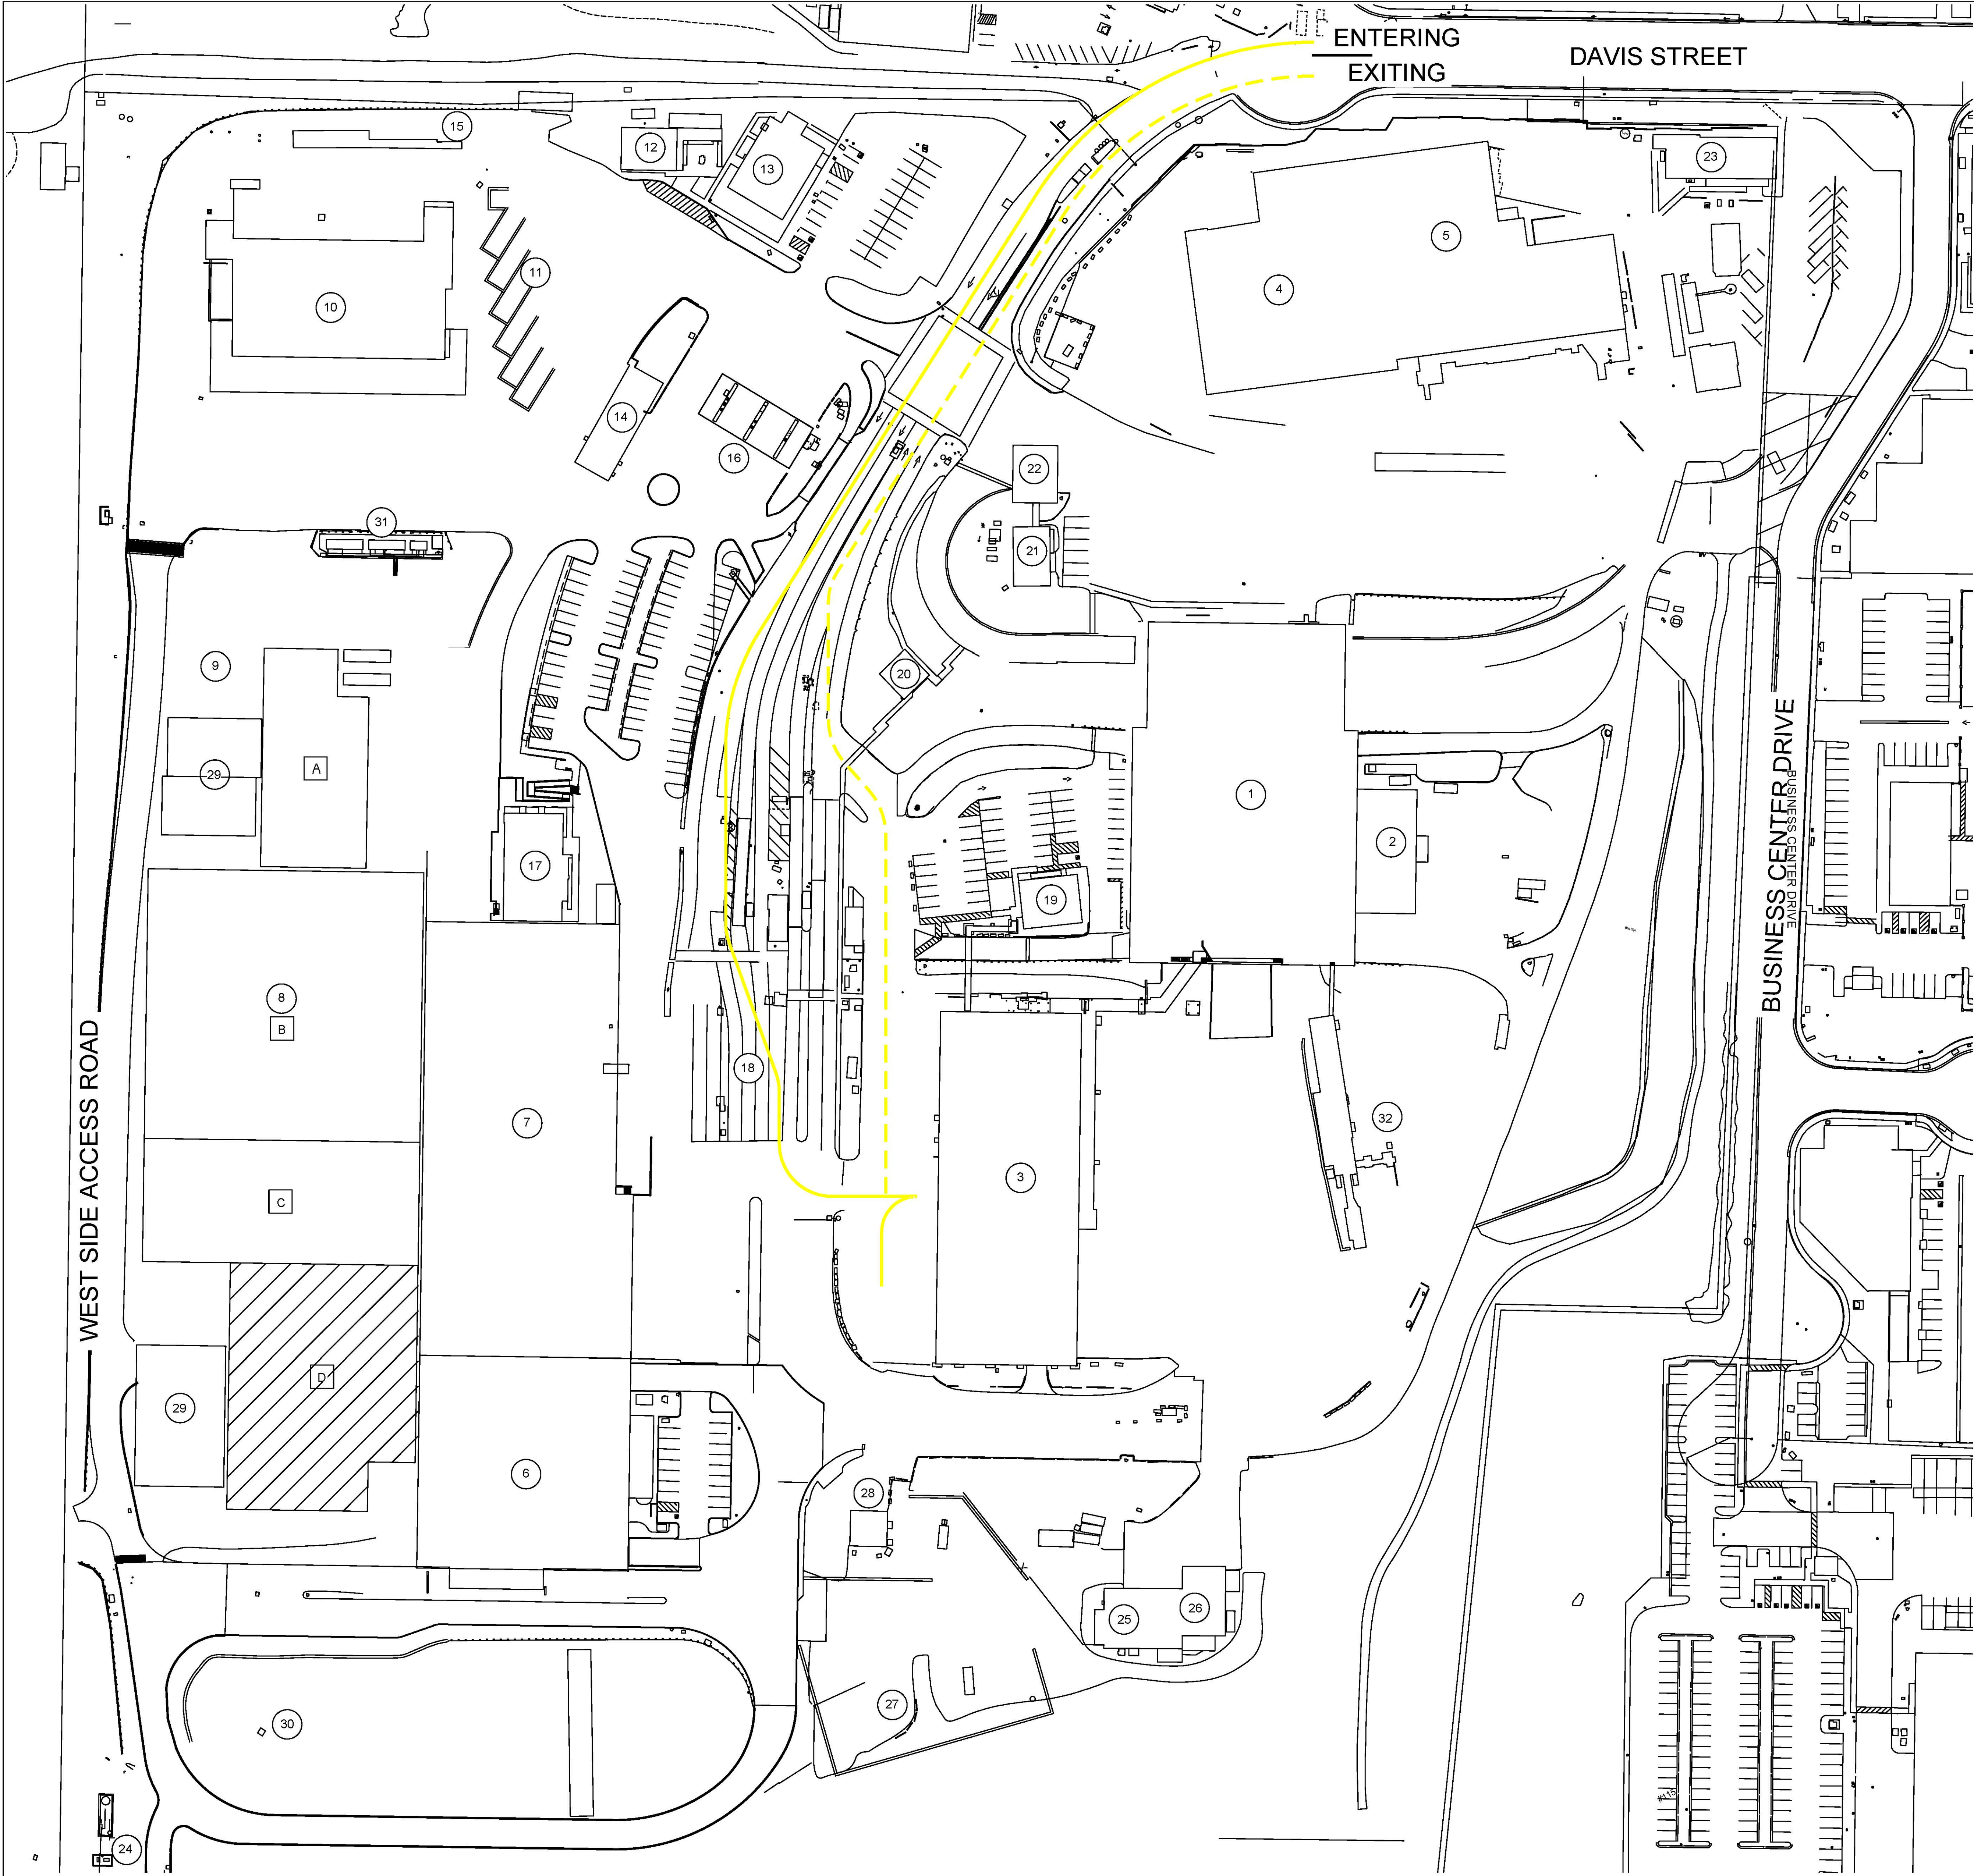

TRAFFIC CIRCULATION SITE PLAN
1" = 50'

LEGEND

- 1 TRANSFER STATION
- 2 HAZARDOUS MATERIALS STORAGE
- 3 SMART MRF
- 4 SINGLE STREAM MRF
- 5 BALE STORAGE
- 6 ORGANICS PROCESSING AND TRANSFER
- 7 FOOD WASTE/ORG. RECYCLING FACILITY (OMRF)
- 8 FOOD WASTE/ORG./GREEN WASTE COMPOST FACILITY (OMCF)
- A POST-PROCESSING
- B COMPOSTING
- C PRE-PROCESSING
- D ANAEROBIC DIGESTION
- 9 COMPOST LOADING
- 10 MAINTENANCE SHOP
- 11 GARDEN CENTER
- 12 EDUCATION CENTER
- 13 ADMINISTRATION OFFICE 2
- 14 LCNG FUELING
- 15 PUBLIC REUSE AND E-WASTE
- 16 DIESEL FUEL CANOPY
- 17 EMPLOYEE SERVICES & ADMINISTRATION OFFICE
- 18 SCALE COMPLEX
- 19 MATERIALS RECOVERY DIVISION (MRD)
- 20 FIELD OFFICE
- 21 TRANSPORTATION OPERATION BUILDING
- 22 AUXILIARY DIESEL FUEL ISLAND
- 23 EMPLOYEE SERVICES
- 24 LANDFILL GAS COLLECTION AND TREATMENT FACILITY
- 25 VEHICLE MAINTENANCE
- 26 HEAVY EQUIPMENT MAINTENANCE
- 27 WOOD WASTE TRANSFER
- 28 PUBLIC WOOD/GREEN WASTE DROP OFF
- 29 BIOFILTER & EQUIPMENT
- 30 FUTURE BIOFILTER
- 31 LIQUID FUEL STORAGE
- 32 PUBLIC AREA MRF (PAM)

TRUCK ROUTE LEGEND

- MSW TRANSFER TRUCKS
- MSW ROUTE TRUCKS
- GW TRANSFER TRUCKS
- GW ROUTE TRUCKS
- DW MRF COMMODITY TRUCKS
- DW MRF ROUTE TRUCKS
- SS MRF COMMODITY TRUCKS
- SS MRF ROUTE TRUCKS
- PUBLIC TIPPING
- GARDEN CENTER
- OMRF ROUTE TRUCKS
- OMRF COMMODITY TRUCKS
- AD BUILDING TRANSFER
- OPERATIONS EMPLOYEES
- VISITORS

NOTE: EMPTY TRUCK ROUTES ARE DEPICTED AS DASHED LINES



WASTE MANAGEMENT - DAVIS STREET TRANSFER STATION

2615 DAVIS STREET, SAN LEANDRO, CA 94577

FINAL DRAFT REV C
07-06-2016

SHEET NUMBER
1