


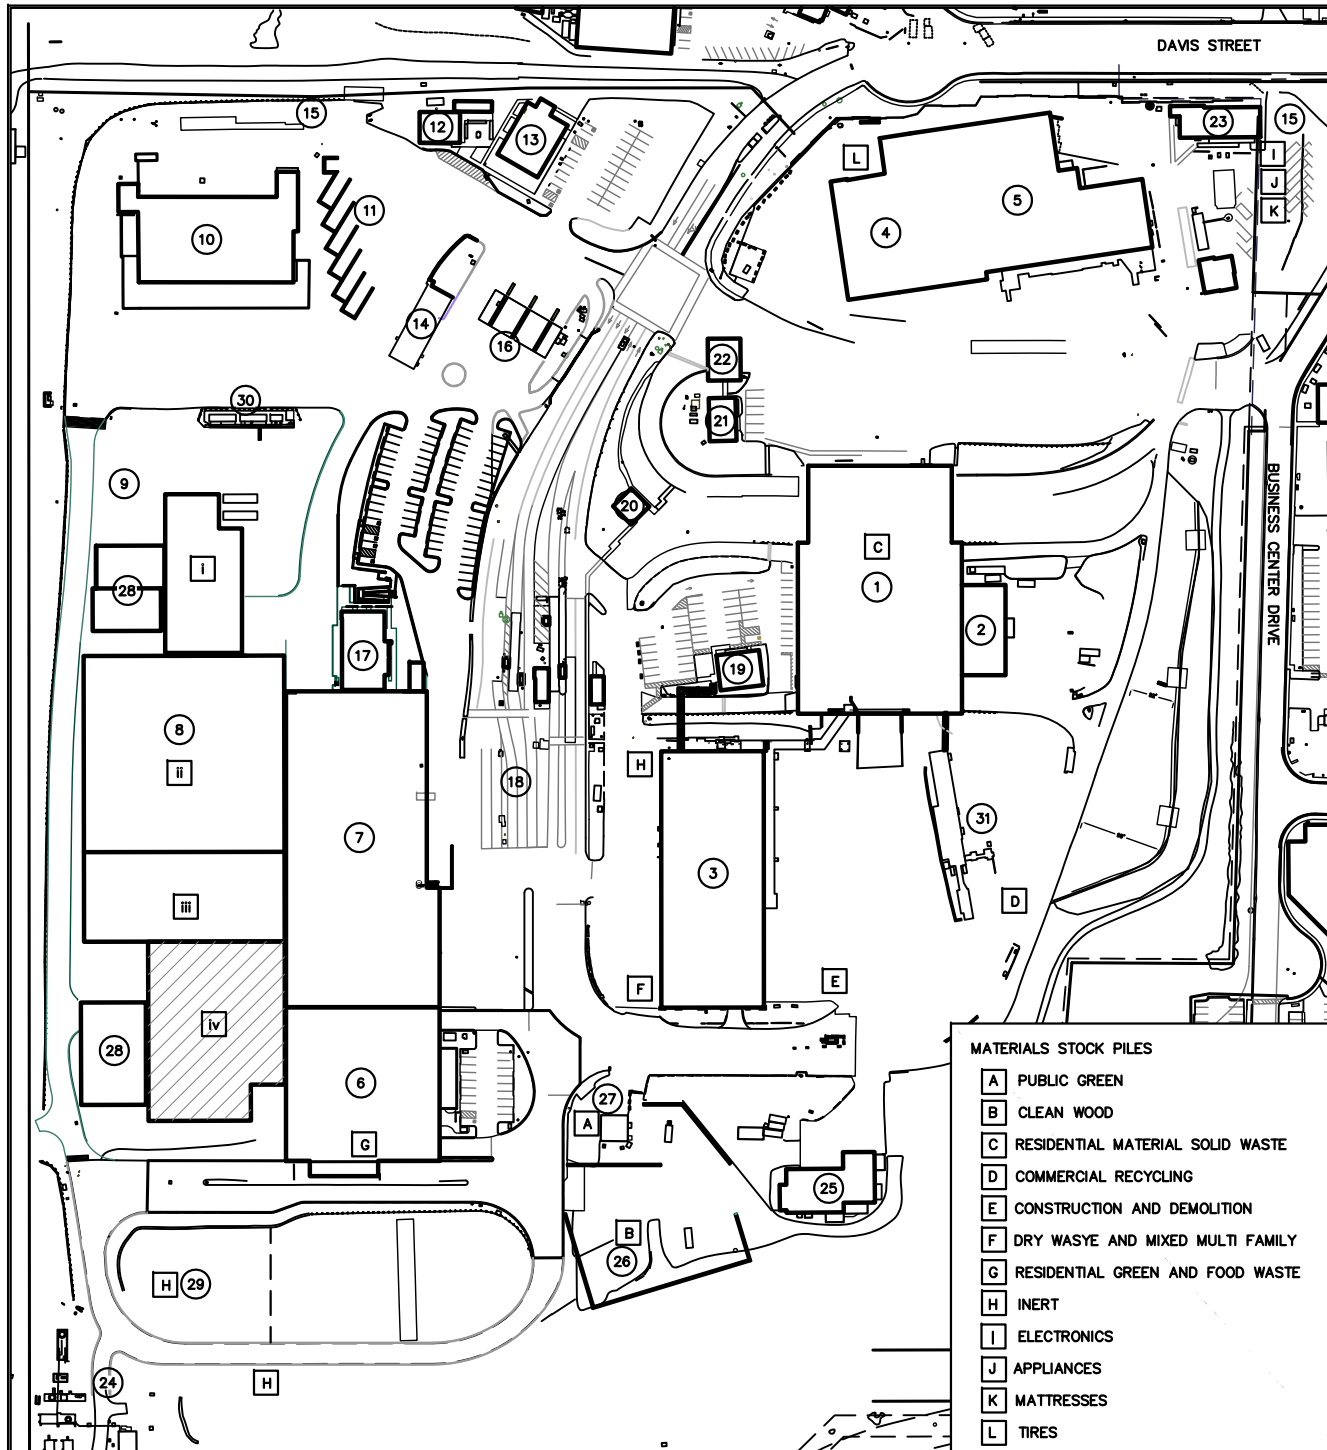

MASTER SITE PLAN
1" = 225'

MATERIALS STOCK PILES

- A PUBLIC GREEN
- B CLEAN WOOD
- C RESIDENTIAL MATERIAL SOLID WASTE
- D COMMERCIAL RECYCLING
- E CONSTRUCTION AND DEMOLITION
- F DRY WASTE AND MIXED MULTI FAMILY
- G RESIDENTIAL GREEN AND FOOD WASTE
- H INERT
- I ELECTRONICS
- J APPLIANCES
- K MATTRESSES
- L TIRES

LEGEND

- 1 TRANSFER STATION
- 2 HAZARDOUS MATERIALS STORAGE
- 3 SMART MRF
- 4 SINGLE STREAM MRF
- 5 BALE STORAGE
- 6 ORGANICS PROCESSING AND TRANSFER
- 7 FOOD WASTE/ORG. RECYCLING FACILITY (OMRF)
RESIDENTIAL/MULTI FAMILY/COMMERCIAL MSP
- 8 FOOD WASTE/ORG./GREEN WASTE
COMPOST FACILITY (OMCF)
 - I POST-PROCESSING
 - II COMPOSTING
 - III PRE-PROCESSING
 - IV ANAEROBIC DIGESTION
- 9 COMPOST LOADING
- 10 MAINTENANCE SHOP
- 11 GARDEN CENTER
- 12 EDUCATION CENTER
- 13 ADMINISTRATION OFFICE 2
- 14 LNG FUELING
- 15 PUBLIC REUSE AND E-WASTE
- 16 DIESEL FUEL CANOPY
- 17 EMPLOYEE SERVICES & ADMINISTRATION
OFFICE
- 18 SCALE COMPLEX
- 19 MATERIAL RECOVERY DEPARTMENT (MRD)
- 20 FIELD OFFICE
- 21 TRANSPORTATION OPERATION BUILDING
- 22 AUXILIARY DIESEL FUEL ISLAND
- 23 EMPLOYEE SERVICES
- 24 LANDFILL GAS COLLECTION AND
TREATMENT FACILITY
- 25 HEAVY VEHICLE MAINTENANCE
- 26 WOOD WASTE TRANSFER
- 27 PUBLIC WOOD/GREEN WASTE DROP OFF
- 28 BIOFILTER & EQUIPMENT
- 29 FUTURE BIOFILTER
- 30 LIQUID FUEL STORAGE
- 31 PUBLIC AREA MRF (PAM)



WASTE MANAGEMENT - DAVIS STREET TRANSFER STATION
2615 DAVIS STREET, SAN LEANDRO, CA 94577

WORKING DRAFT
12.8.16

SHEET NUMBER

1

