


FILENAME S:\Current Projects\West Region Projects\02-ET1185 - Davis Street WPF\Pre-Con - Design\Design\Master Site Plan\2016-01-19 TPR Exhibits\TRAFFIC CIRCULATION PLAN 05-19-2016 FINAL Rev B.dwg
7/6/2016 2:15 PM
SAVED

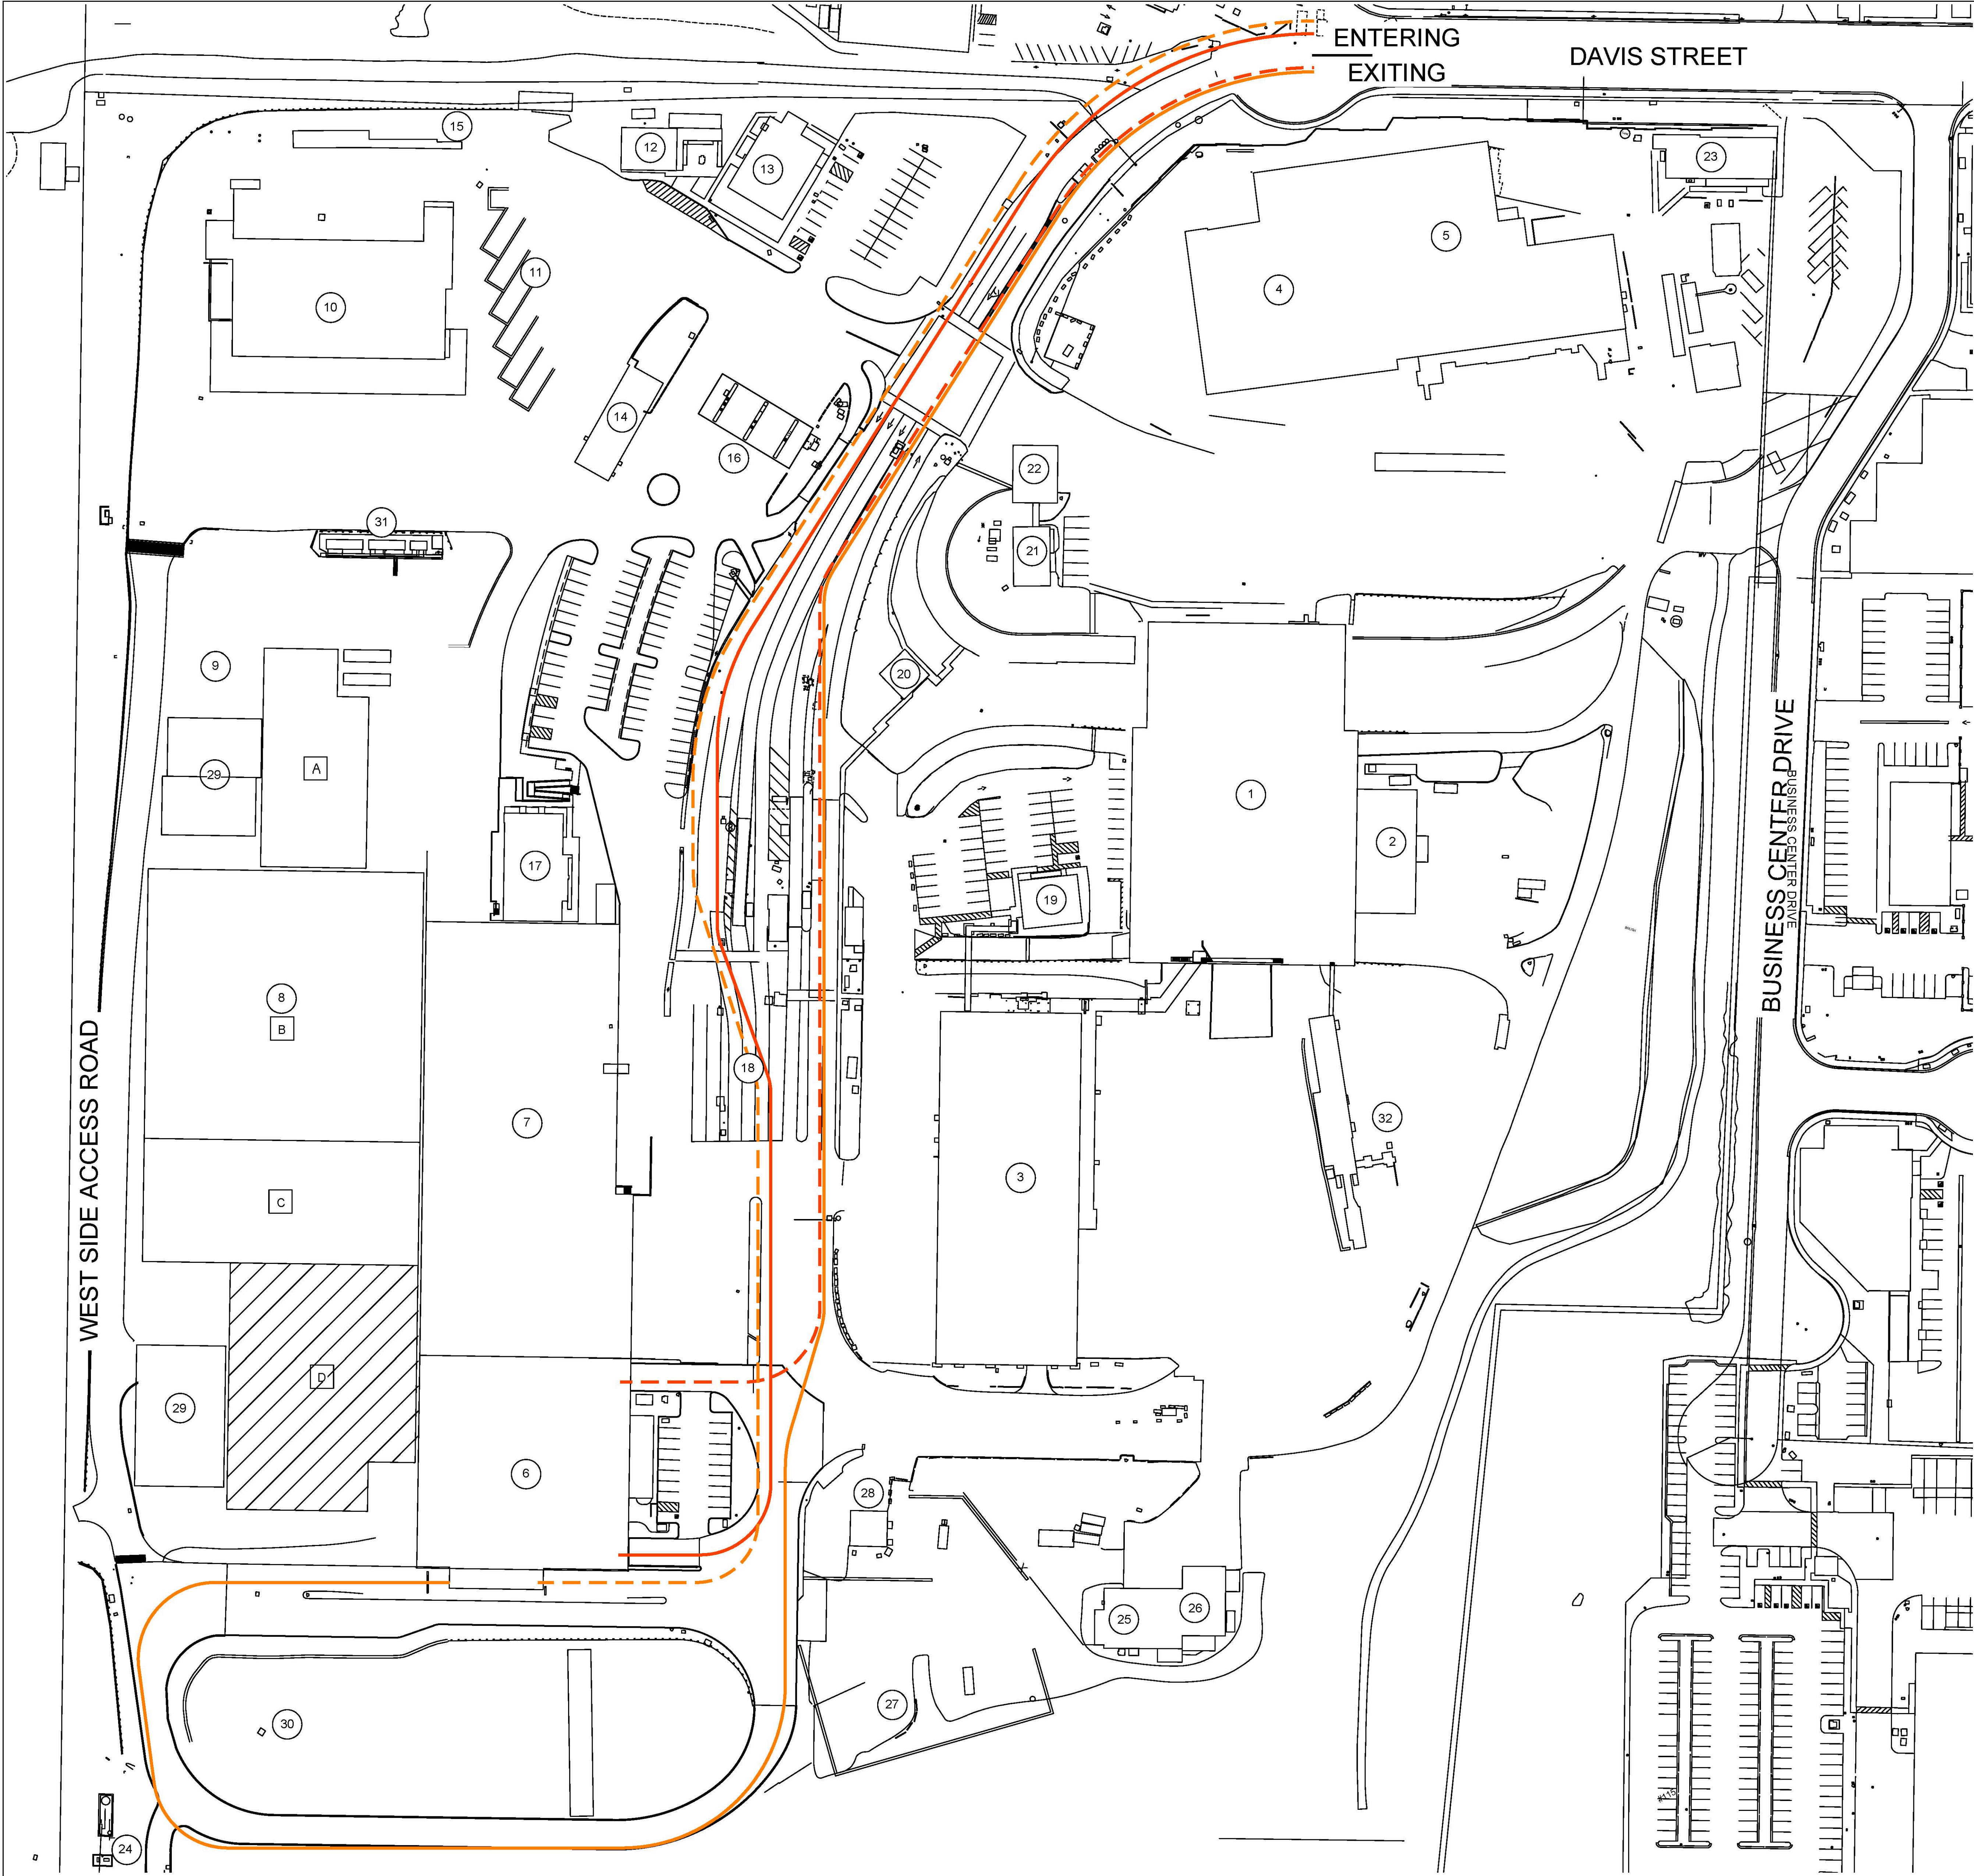

TRAFFIC CIRCULATION SITE PLAN
1" = 50'

- LEGEND
- 1 TRANSFER STATION
 - 2 HAZARDOUS MATERIALS STORAGE
 - 3 SMART MRF
 - 4 SINGLE STREAM MRF
 - 5 BALE STORAGE
 - 6 ORGANICS PROCESSING AND TRANSFER
 - 7 FOOD WASTE/ORG. RECYCLING FACILITY (OMRF)
 - 8 FOOD WASTE/ORG./GREEN WASTE COMPOST FACILITY (OMCF)
 - A POST-PROCESSING
 - B COMPOSTING
 - C PRE-PROCESSING
 - D ANAEROBIC DIGESTION
 - 9 COMPOST LOADING
 - 10 MAINTENANCE SHOP
 - 11 GARDEN CENTER
 - 12 EDUCATION CENTER
 - 13 ADMINISTRATION OFFICE 2
 - 14 LCNG FUELING
 - 15 PUBLIC REUSE AND E-WASTE
 - 16 DIESEL FUEL CANOPY
 - 17 EMPLOYEE SERVICES & ADMINISTRATION OFFICE
 - 18 SCALE COMPLEX
 - 19 MATERIALS RECOVERY DIVISION (MRD)
 - 20 FIELD OFFICE
 - 21 TRANSPORTATION OPERATION BUILDING
 - 22 AUXILIARY DIESEL FUEL ISLAND
 - 23 EMPLOYEE SERVICES
 - 24 LANDFILL GAS COLLECTION AND TREATMENT FACILITY
 - 25 VEHICLE MAINTENANCE
 - 26 HEAVY EQUIPMENT MAINTENANCE
 - 27 WOOD WASTE TRANSFER
 - 28 PUBLIC WOOD/GREEN WASTE DROP OFF
 - 29 BIOFILTER & EQUIPMENT
 - 30 FUTURE BIOFILTER
 - 31 LIQUID FUEL STORAGE
 - 32 PUBLIC AREA MRF (PAM)

- TRUCK ROUTE LEGEND
- MSW TRANSFER TRUCKS
 - MSW ROUTE TRUCKS
 - GW TRANSFER TRUCKS
 - GW ROUTE TRUCKS
 - DW MRF COMMODITY TRUCKS
 - DW MRF ROUTE TRUCKS
 - SS MRF COMMODITY TRUCKS
 - SS MRF ROUTE TRUCKS
 - PUBLIC TIPPING
 - GARDEN CENTER
 - OMRF ROUTE TRUCKS
 - OMRF COMMODITY TRUCKS
 - AD BUILDING TRANSFER
 - OPERATIONS EMPLOYEES
 - VISITORS

NOTE: EMPTY TRUCK ROUTES ARE DEPICTED AS DASHED LINES



WASTE MANAGEMENT - DAVIS STREET TRANSFER STATION

2615 DAVIS STREET, SAN LEANDRO, CA 94577

FINAL DRAFT REV C
07-06-2016

SHEET NUMBER
1