


FILENAME S:\Current Projects\West Region Projects\02-ET1185 - Davis Street WPF\Pre-Con - Design\Design\Master Site Plan\2016-01-19 TPR Exhibits\TRAFFIC CIRCULATION PLAN 05-19-2016 FINAL Rev B.dwg  
7/6/2016 2:15 PM  
SAVED

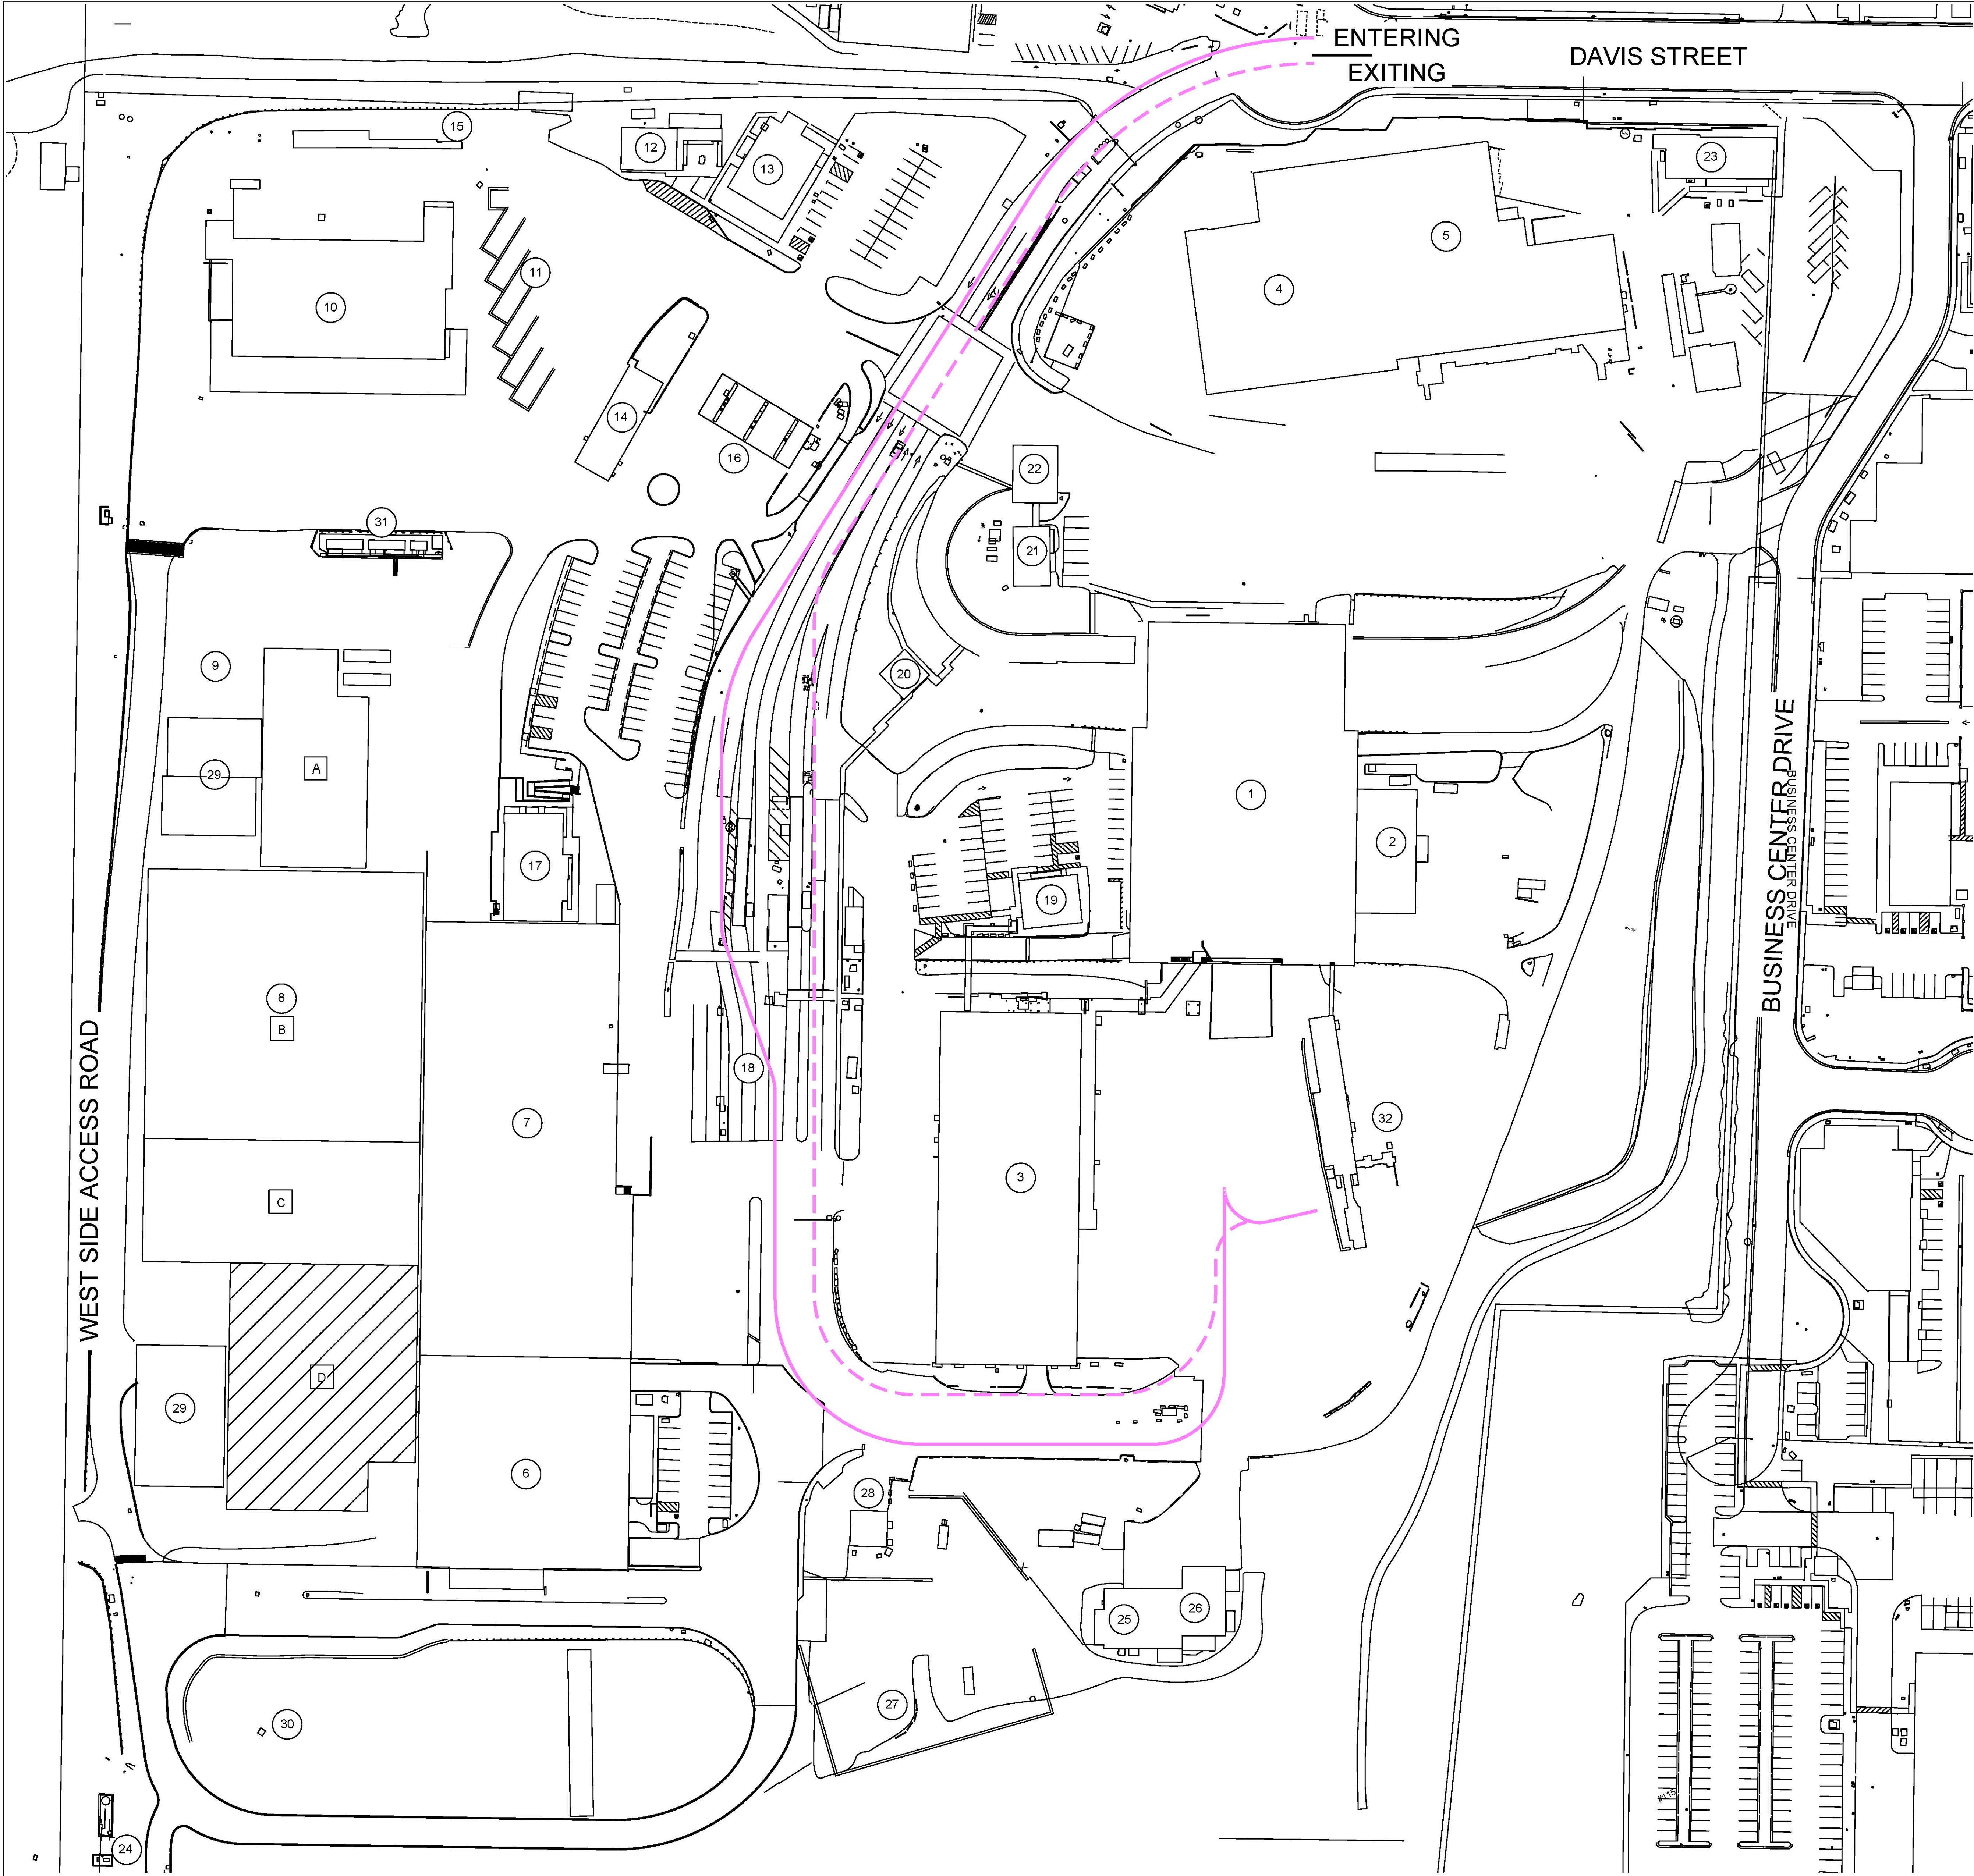

TRAFFIC CIRCULATION SITE PLAN  
1" = 50'

- LEGEND
- 1 TRANSFER STATION
  - 2 HAZARDOUS MATERIALS STORAGE
  - 3 SMART MRF
  - 4 SINGLE STREAM MRF
  - 5 BALE STORAGE
  - 6 ORGANICS PROCESSING AND TRANSFER
  - 7 FOOD WASTE/ORG. RECYCLING FACILITY (OMRF)
  - 8 FOOD WASTE/ORG./GREEN WASTE COMPOST FACILITY (OMCF)

- A POST-PROCESSING
  - B COMPOSTING
  - C PRE-PROCESSING
  - D ANAEROBIC DIGESTION
- 9 COMPOST LOADING
  - 10 MAINTENANCE SHOP
  - 11 GARDEN CENTER
  - 12 EDUCATION CENTER
  - 13 ADMINISTRATION OFFICE 2
  - 14 LCNG FUELING
  - 15 PUBLIC REUSE AND E-WASTE
  - 16 DIESEL FUEL CANOPY
  - 17 EMPLOYEE SERVICES & ADMINISTRATION OFFICE
  - 18 SCALE COMPLEX
  - 19 MATERIALS RECOVERY DIVISION (MRD)
  - 20 FIELD OFFICE
  - 21 TRANSPORTATION OPERATION BUILDING
  - 22 AUXILIARY DIESEL FUEL ISLAND
  - 23 EMPLOYEE SERVICES
  - 24 LANDFILL GAS COLLECTION AND TREATMENT FACILITY
  - 25 VEHICLE MAINTENANCE
  - 26 HEAVY EQUIPMENT MAINTENANCE
  - 27 WOOD WASTE TRANSFER
  - 28 PUBLIC WOOD/GREEN WASTE DROP OFF
  - 29 BIOFILTER & EQUIPMENT
  - 30 FUTURE BIOFILTER
  - 31 LIQUID FUEL STORAGE
  - 32 PUBLIC AREA MRF (PAM)

- TRUCK ROUTE LEGEND
- MSW TRANSFER TRUCKS
  - MSW ROUTE TRUCKS
  - GW TRANSFER TRUCKS
  - GW ROUTE TRUCKS
  - DW MRF COMMODITY TRUCKS
  - DW MRF ROUTE TRUCKS
  - SS MRF COMMODITY TRUCKS
  - SS MRF ROUTE TRUCKS
  - PUBLIC TIPPING
  - GARDEN CENTER
  - OMRF ROUTE TRUCKS
  - OMRF COMMODITY TRUCKS
  - AD BUILDING TRANSFER
  - OPERATIONS EMPLOYEES
  - VISITORS

NOTE: EMPTY TRUCK ROUTES ARE DEPICTED AS DASHED LINES



WASTE MANAGEMENT - DAVIS STREET TRANSFER STATION

2615 DAVIS STREET, SAN LEANDRO, CA 94577

FINAL DRAFT REV C  
07-06-2016

SHEET NUMBER  
1