


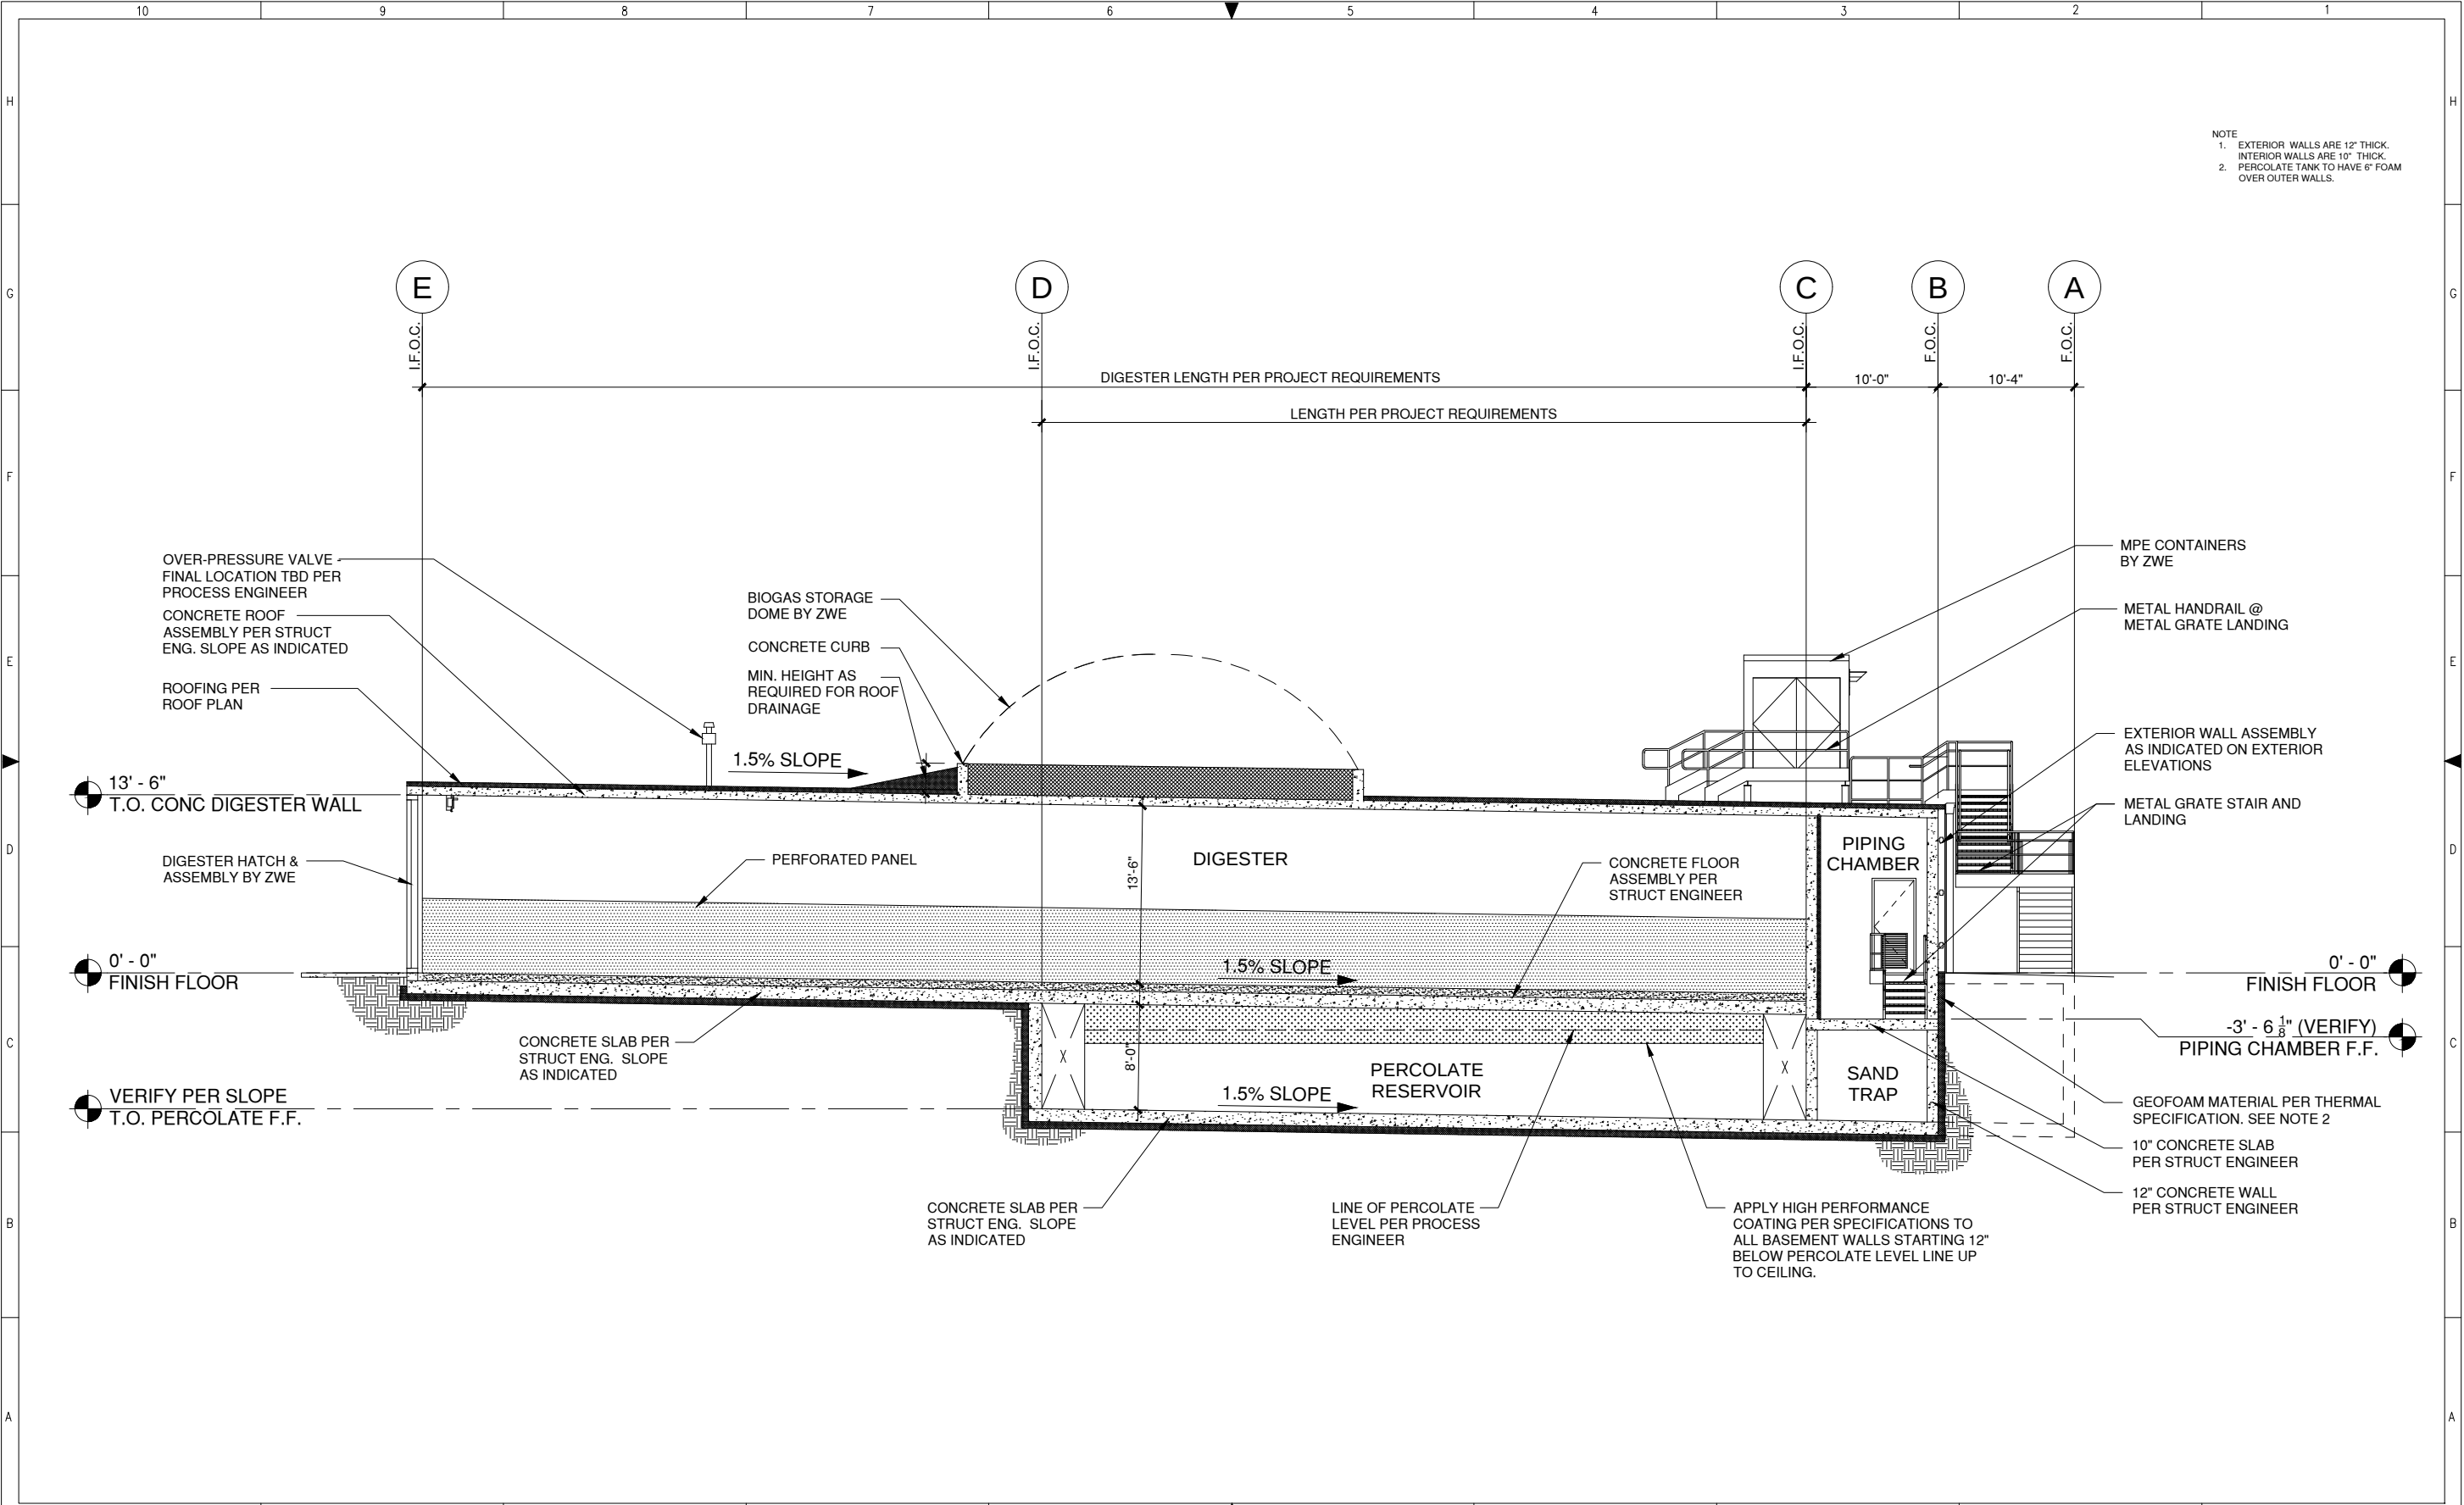


NOTE
1. EXTERIOR WALLS ARE 12" THICK.
INTERIOR WALLS ARE 10" THICK.
2. PERCOLATE TANK TO HAVE 6" FOAM
OVER OUTER WALLS.

SYM	REVISION	BY	APPROVED	DATE	SYM	REVISION	BY	APPROVED	DATE
BO	FEED - INITIAL DRAFT	-	-	-					

CONFIDENTIAL

PRELIMINARY

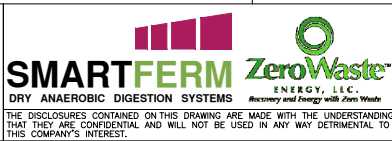

DRAWN BY	DATE	PLANT	PROJECT NO.
CHECKED		BIOWASTE TREATMENT PLANT	-
ENGR.			DWG NO.
CHECKED			A-008
APPROVED		TITLE	REVISION
		ARCHITECTURAL DIGESTER SECTION 1	BO