


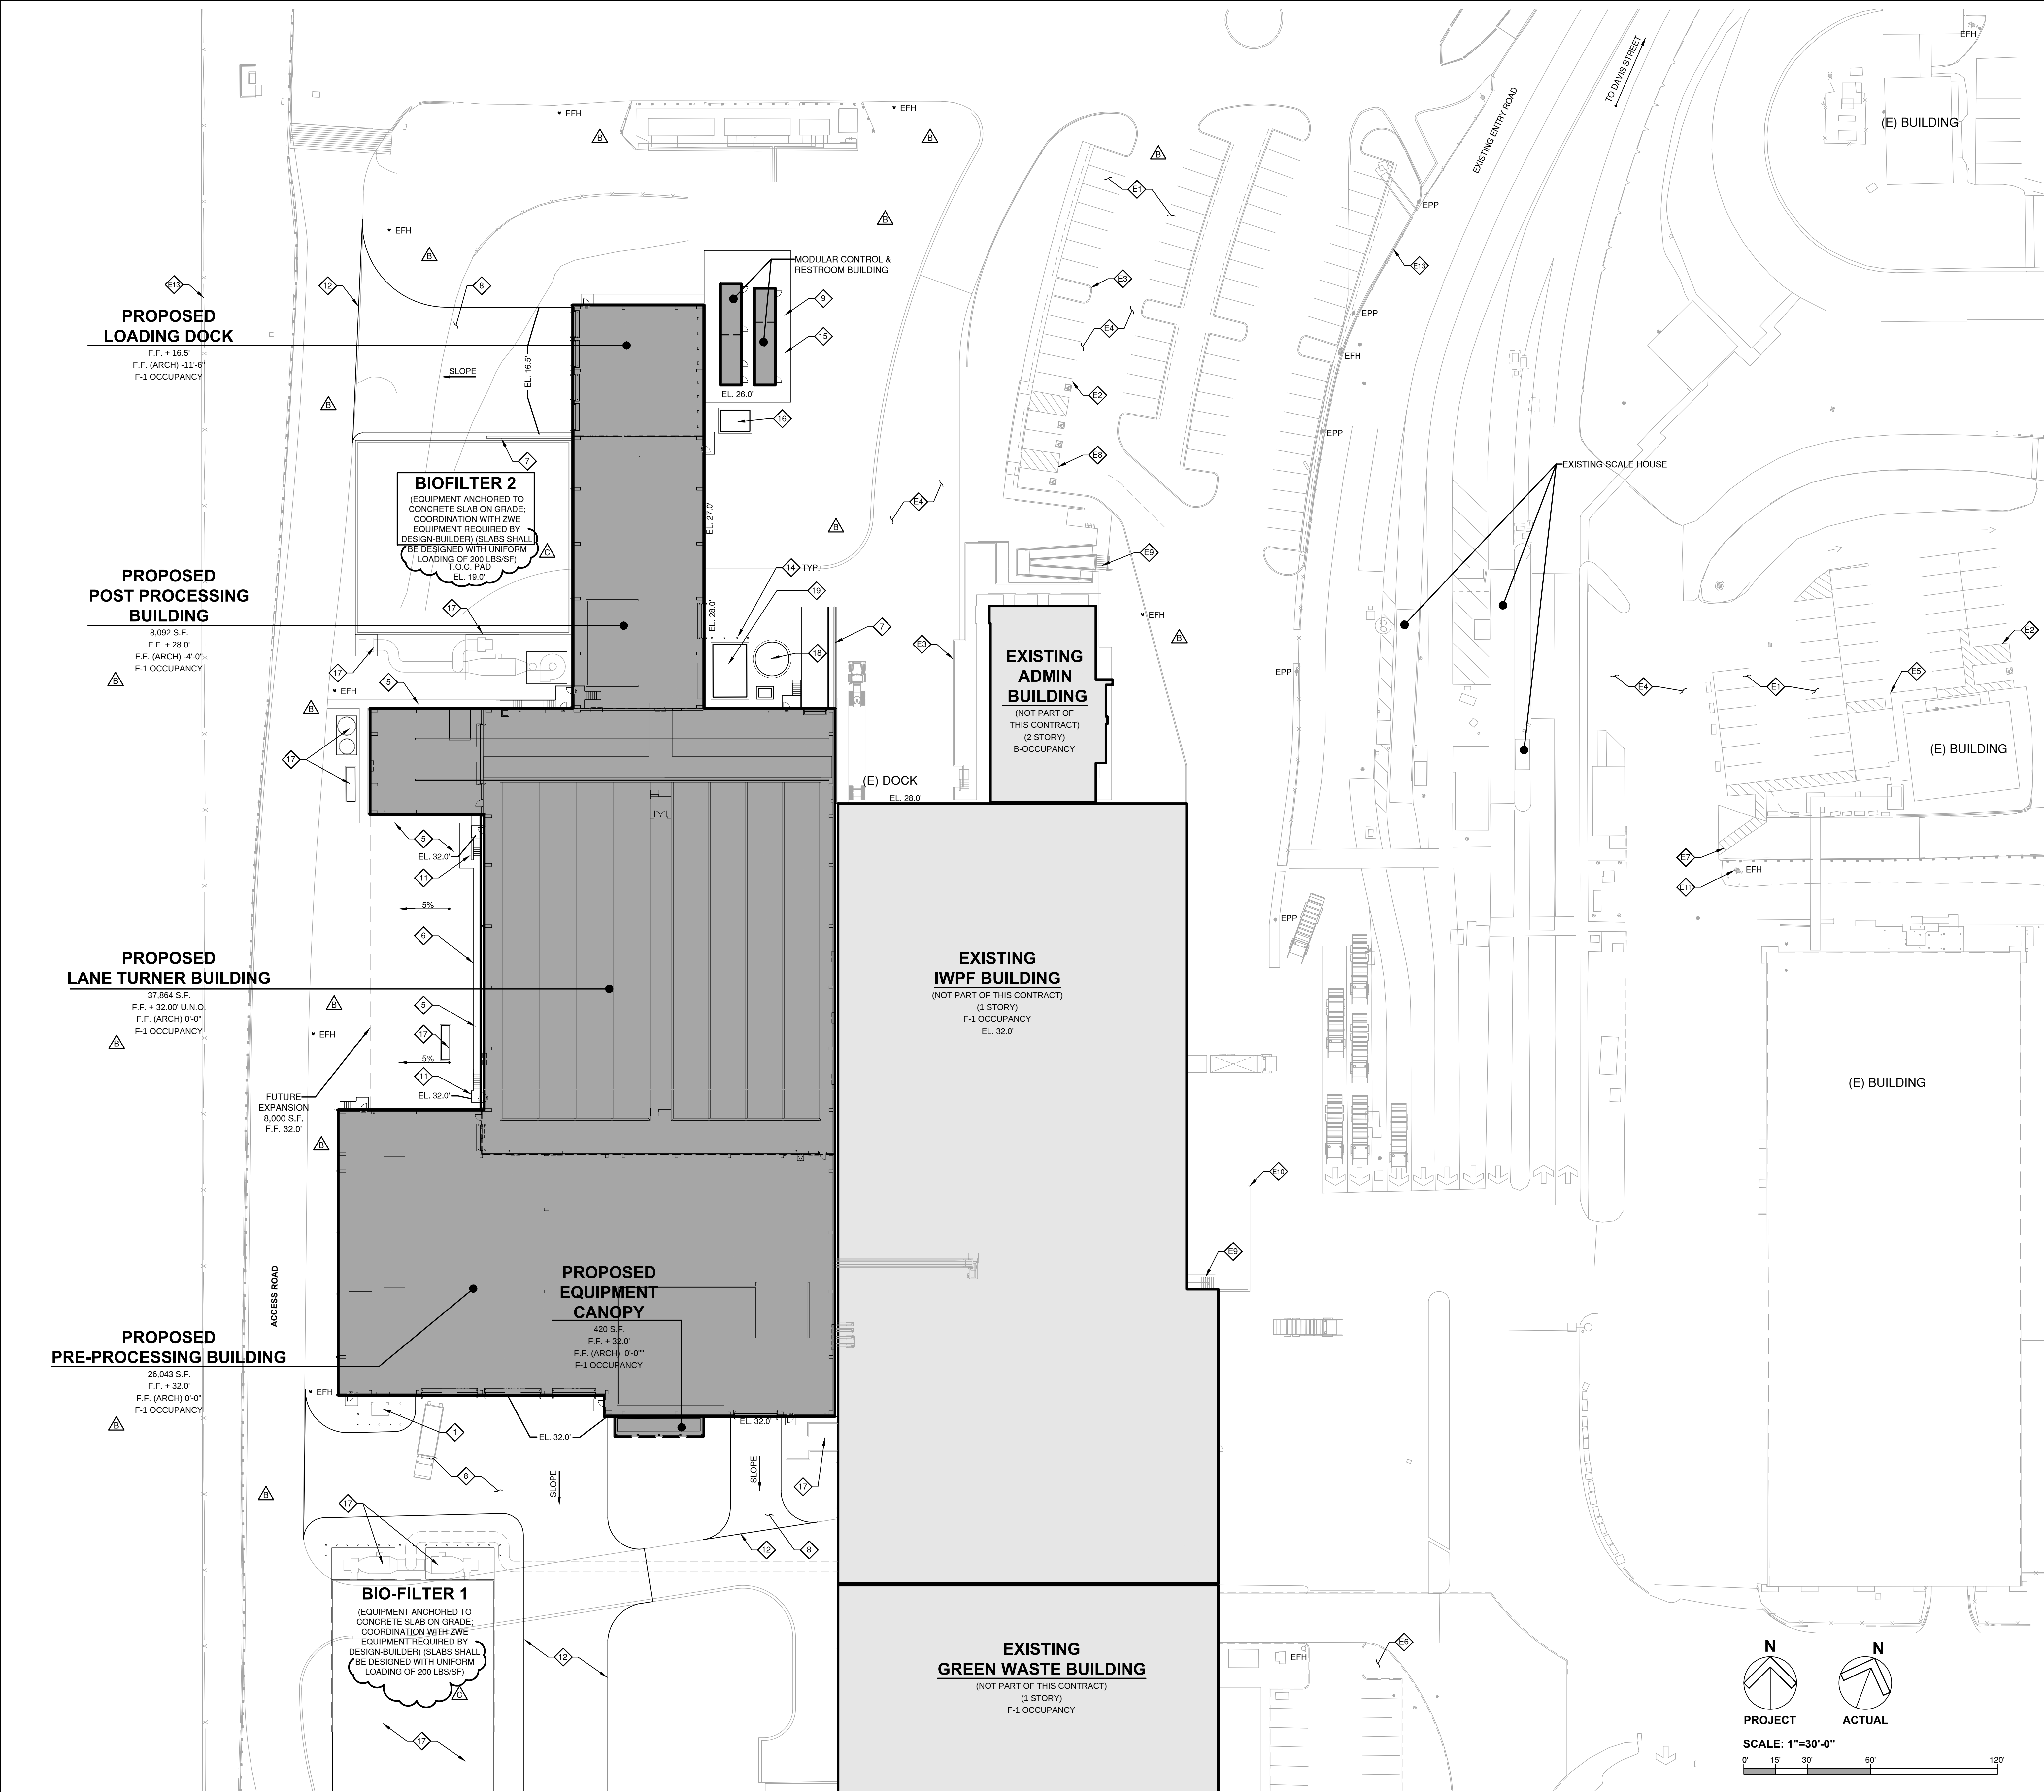

- KEYNOTES**
- 1 DUST COLLECTOR EQUIPMENT, BY PROCESS EQUIPMENT VENDOR
 - 2 RESERVED
 - 3 CONCRETE CURB - REFER TO CIVIL DRAWINGS
 - 4 SURFACING - REFER TO CIVIL DRAWINGS
 - 5 CONCRETE SIDEWALK - REFER TO CIVIL DRAWINGS
 - 6 RESERVED
 - 7 CONCRETE RETAINING WALL - REFER TO CIVIL DRAWINGS
 - 8 PROPOSED CONCRETE PAVEMENT
 - 9 CONCRETE SLAB PILE SUPPORTED
 - 10 RESERVED
 - 11 STAIR PER PLAN
 - 12 EDGE OF PAVEMENT
 - 13 RESERVED
 - 14 CONCRETE FILLED METAL PIPE BOLLARD, REF DETAIL 5/AD1.1.
 - 15 ADA ACCESSIBLE RAMP RAMP FOR MODULAR BUILDINGS, BY MODULAR VENDOR PROVIDER
 - 16 EMERGENCY GENERATOR ANCHORED TO CONCRETE SLAB
 - 17 PROCESS MECH. EQUIPMENT & FUEL TANK ANCHORED TO CONCRETE SLAB
 - 18 WATER TANK
 - 19 TRANSFORMERS & SWITCH GEAR ANCHORED TO CONCRETE SLAB

- EXISTING KEYNOTES**
- 20 EXISTING PARKING STALLS
 - 21 EXISTING ACCESSIBLE PARKING STALL
 - 22 EXISTING CONCRETE CURB
 - 23 EXISTING SURFACING
 - 24 EXISTING CONCRETE SIDEWALK
 - 25 LANDSCAPE PLANTER
 - 26 PAINTED TRAFFIC STRIPING
 - 27 EXISTING PARKING STRIPING
 - 28 EXISTING STAIR
 - 29 EXISTING WALL
 - 30 RESERVED
 - 31 RESERVED
 - 32 EXISTING FENCE


EQUIPMENT PAD FOUNDATION NOTES

1. ALL CONCRETE SLABS SUPPORTING EQUIPMENT SHALL BE PILE SUPPORTED AND DESIGNED WITH UNIFORM LOADING OF 200 PSF

NOTES:

1. REFER TO CIVIL DRAWINGS FOR ADDITIONAL INFORMATION

- LEGEND**
- PROPOSED STRUCTURE
 - EXISTING BUILDING
 - PFH
 - EFH
 - PL
 - EL
 - EPP
 - S.F. = SQUARE FEET
 - TYP. = TYPICAL
 - N.I.C. = NOT IN CONTRACT

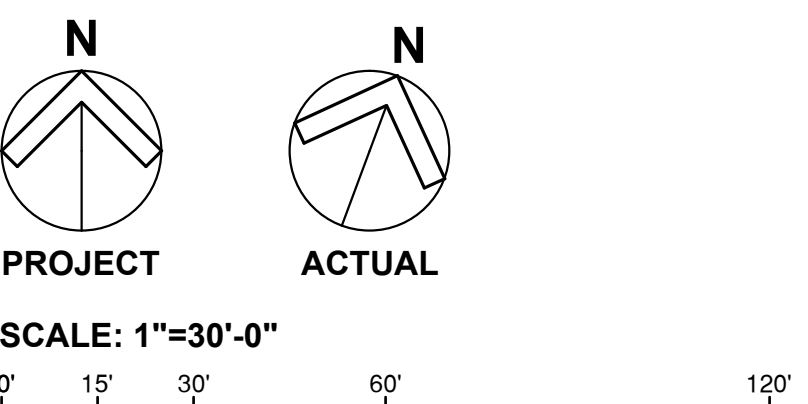

ENLARGED SITE PLAN

1



**ARCHITECTS
ENGINEERS
PLANNERS**

J.R. Miller & Associates
2700 Saturn St.
Brea, CA 92821
tel. 714.524.1870
fax. 714.524.1875
www.jrma.com

Revision		
A	RFP PACKAGE	07.29.2016
B	RFP ADDENDUM NO. 1	08.11.2016
C	RFP ADDENDUM NO. 3	08.17.2016

OWNER:



DEVELOPER:



**BRIDGING
DOCUMENTS**

**PROPOSED
ORGANICS
PROCESSING FACILITY
FOR:**

**WASTE
MANAGEMENT
DAVIS STREET
FACILITY**

2615 DAVIS STREET
SAN LEANDRO, CA 94577

J.R. Miller & Associates shall retain all common law statutory and other reserved rights, including the copyright for this document including represented designs and specifications.

**ENLARGED
SITE PLAN**

DATE: _____ AS NOTED
OWN: _____ SCALE: _____
CHK: _____

JRMA Project No.
4973-A

A1.2

PROJECT REVISION: A RFP ADDENDUM NO. 3 - 08.17.2016