


DRAWING NAME: C:\Talus\15-11 WM IWPF\SWMP\ZWE16_0512 IWPF SWMP.dwg
PLOT DATE: 05-16-16 PLOTTED BY: Easton

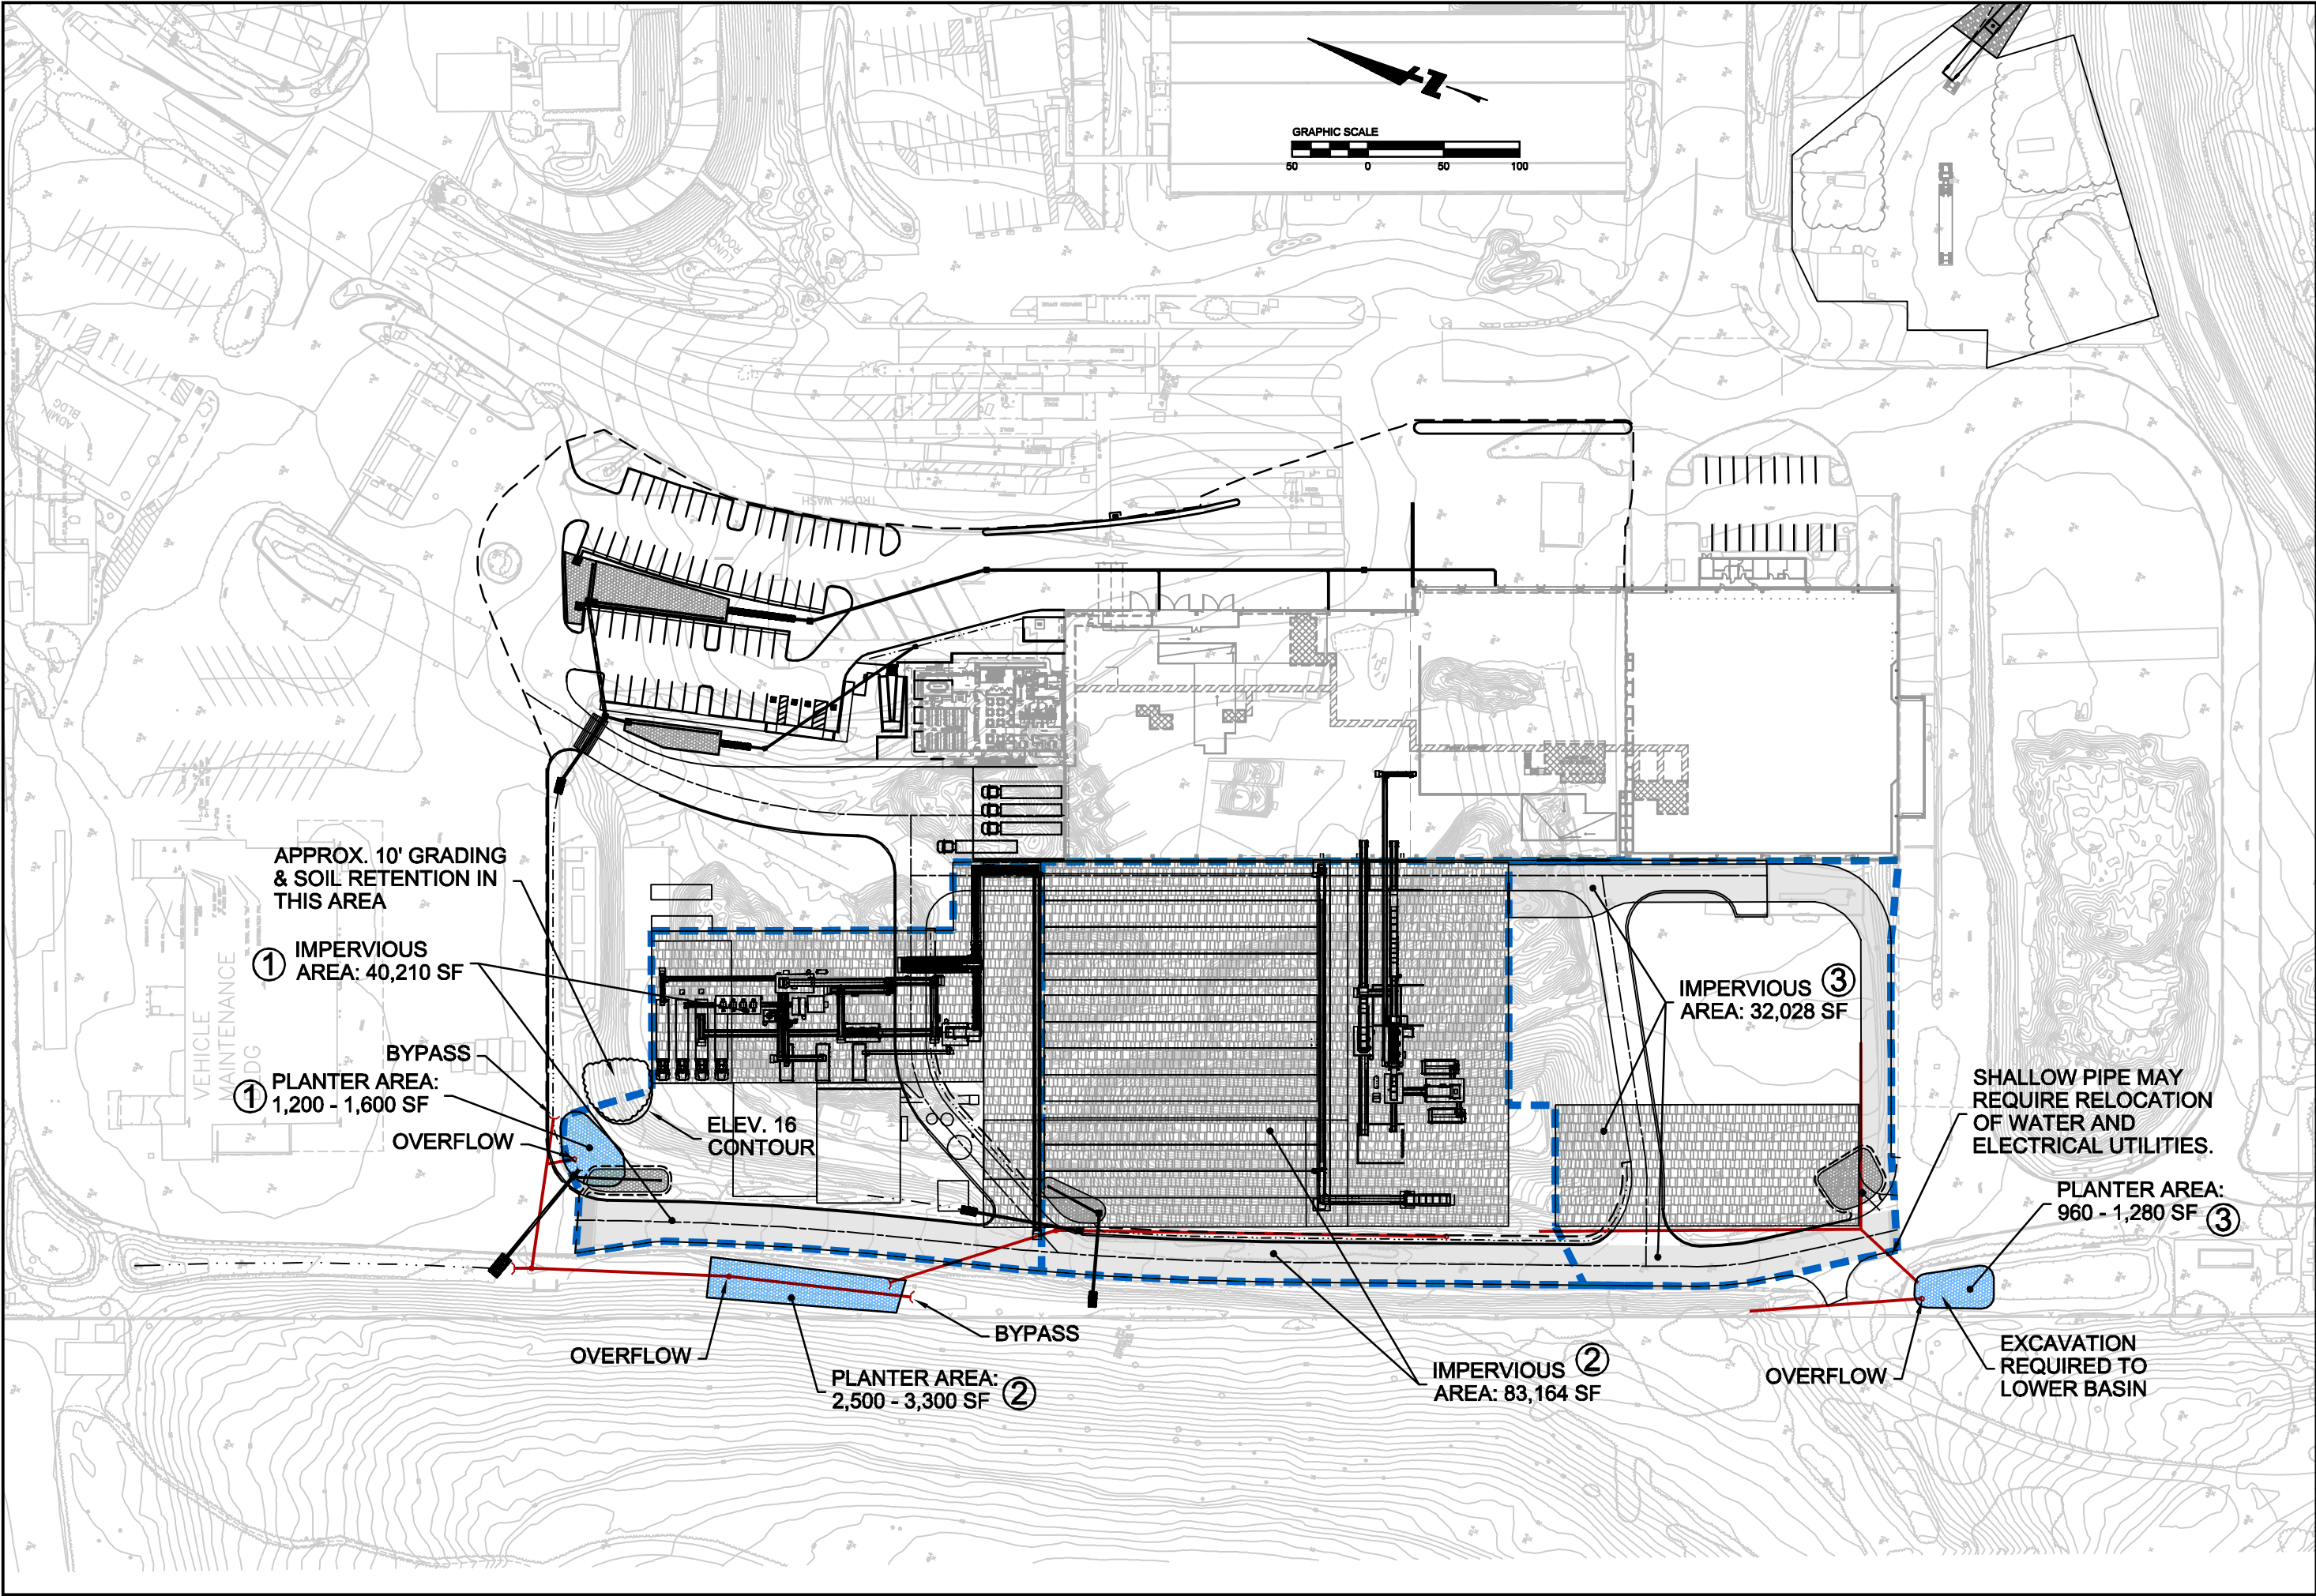

TALUS

ENGINEERING | PLANNING | DEVELOPMENT

WASTE MANAGEMENT - DAVIS STREET

CONCEPTUAL STORM WATER MANAGEMENT PLAN

PLANTER SIZING EXHIBIT - ALTERNATE 1

CITY OF SAN LEANDRO

ALAMEDA COUNTY

CALIFORNIA

No.	Revisions

Date

05/16/16

Scale

Job No.




2015-11

Drawing Number:


1

OF

2

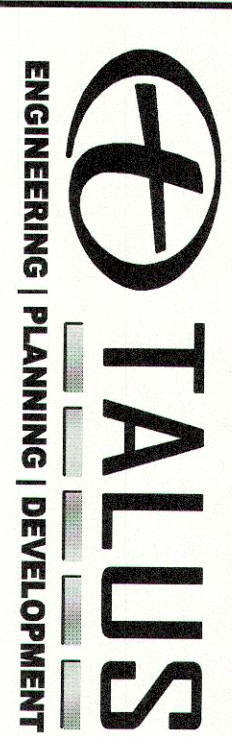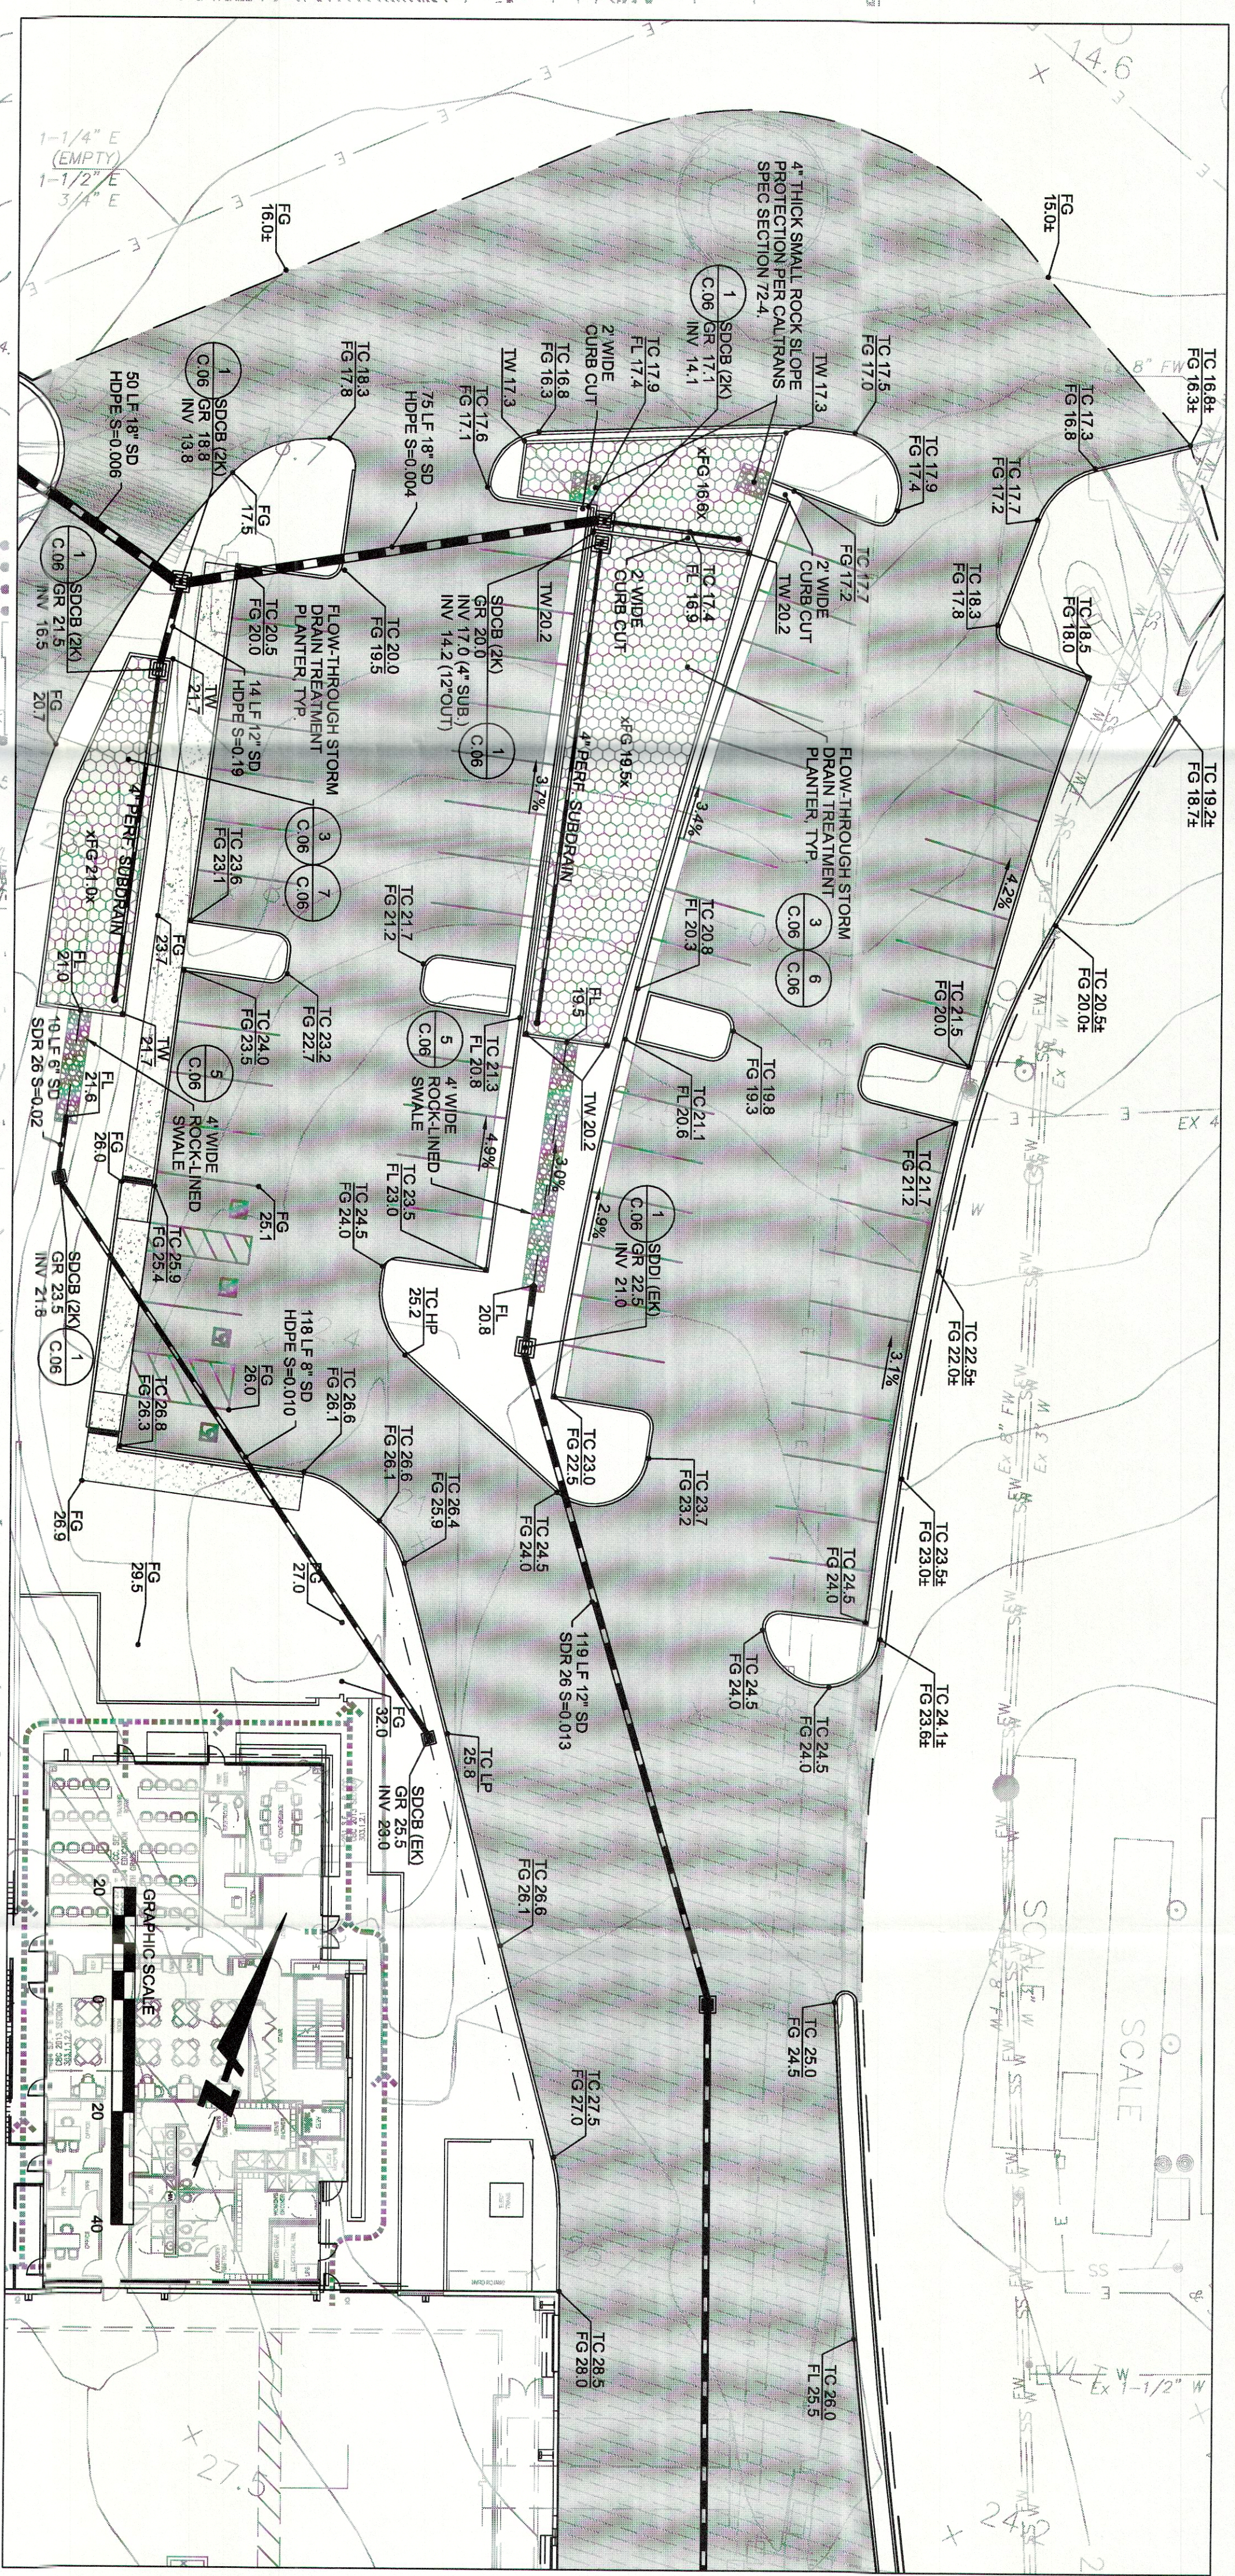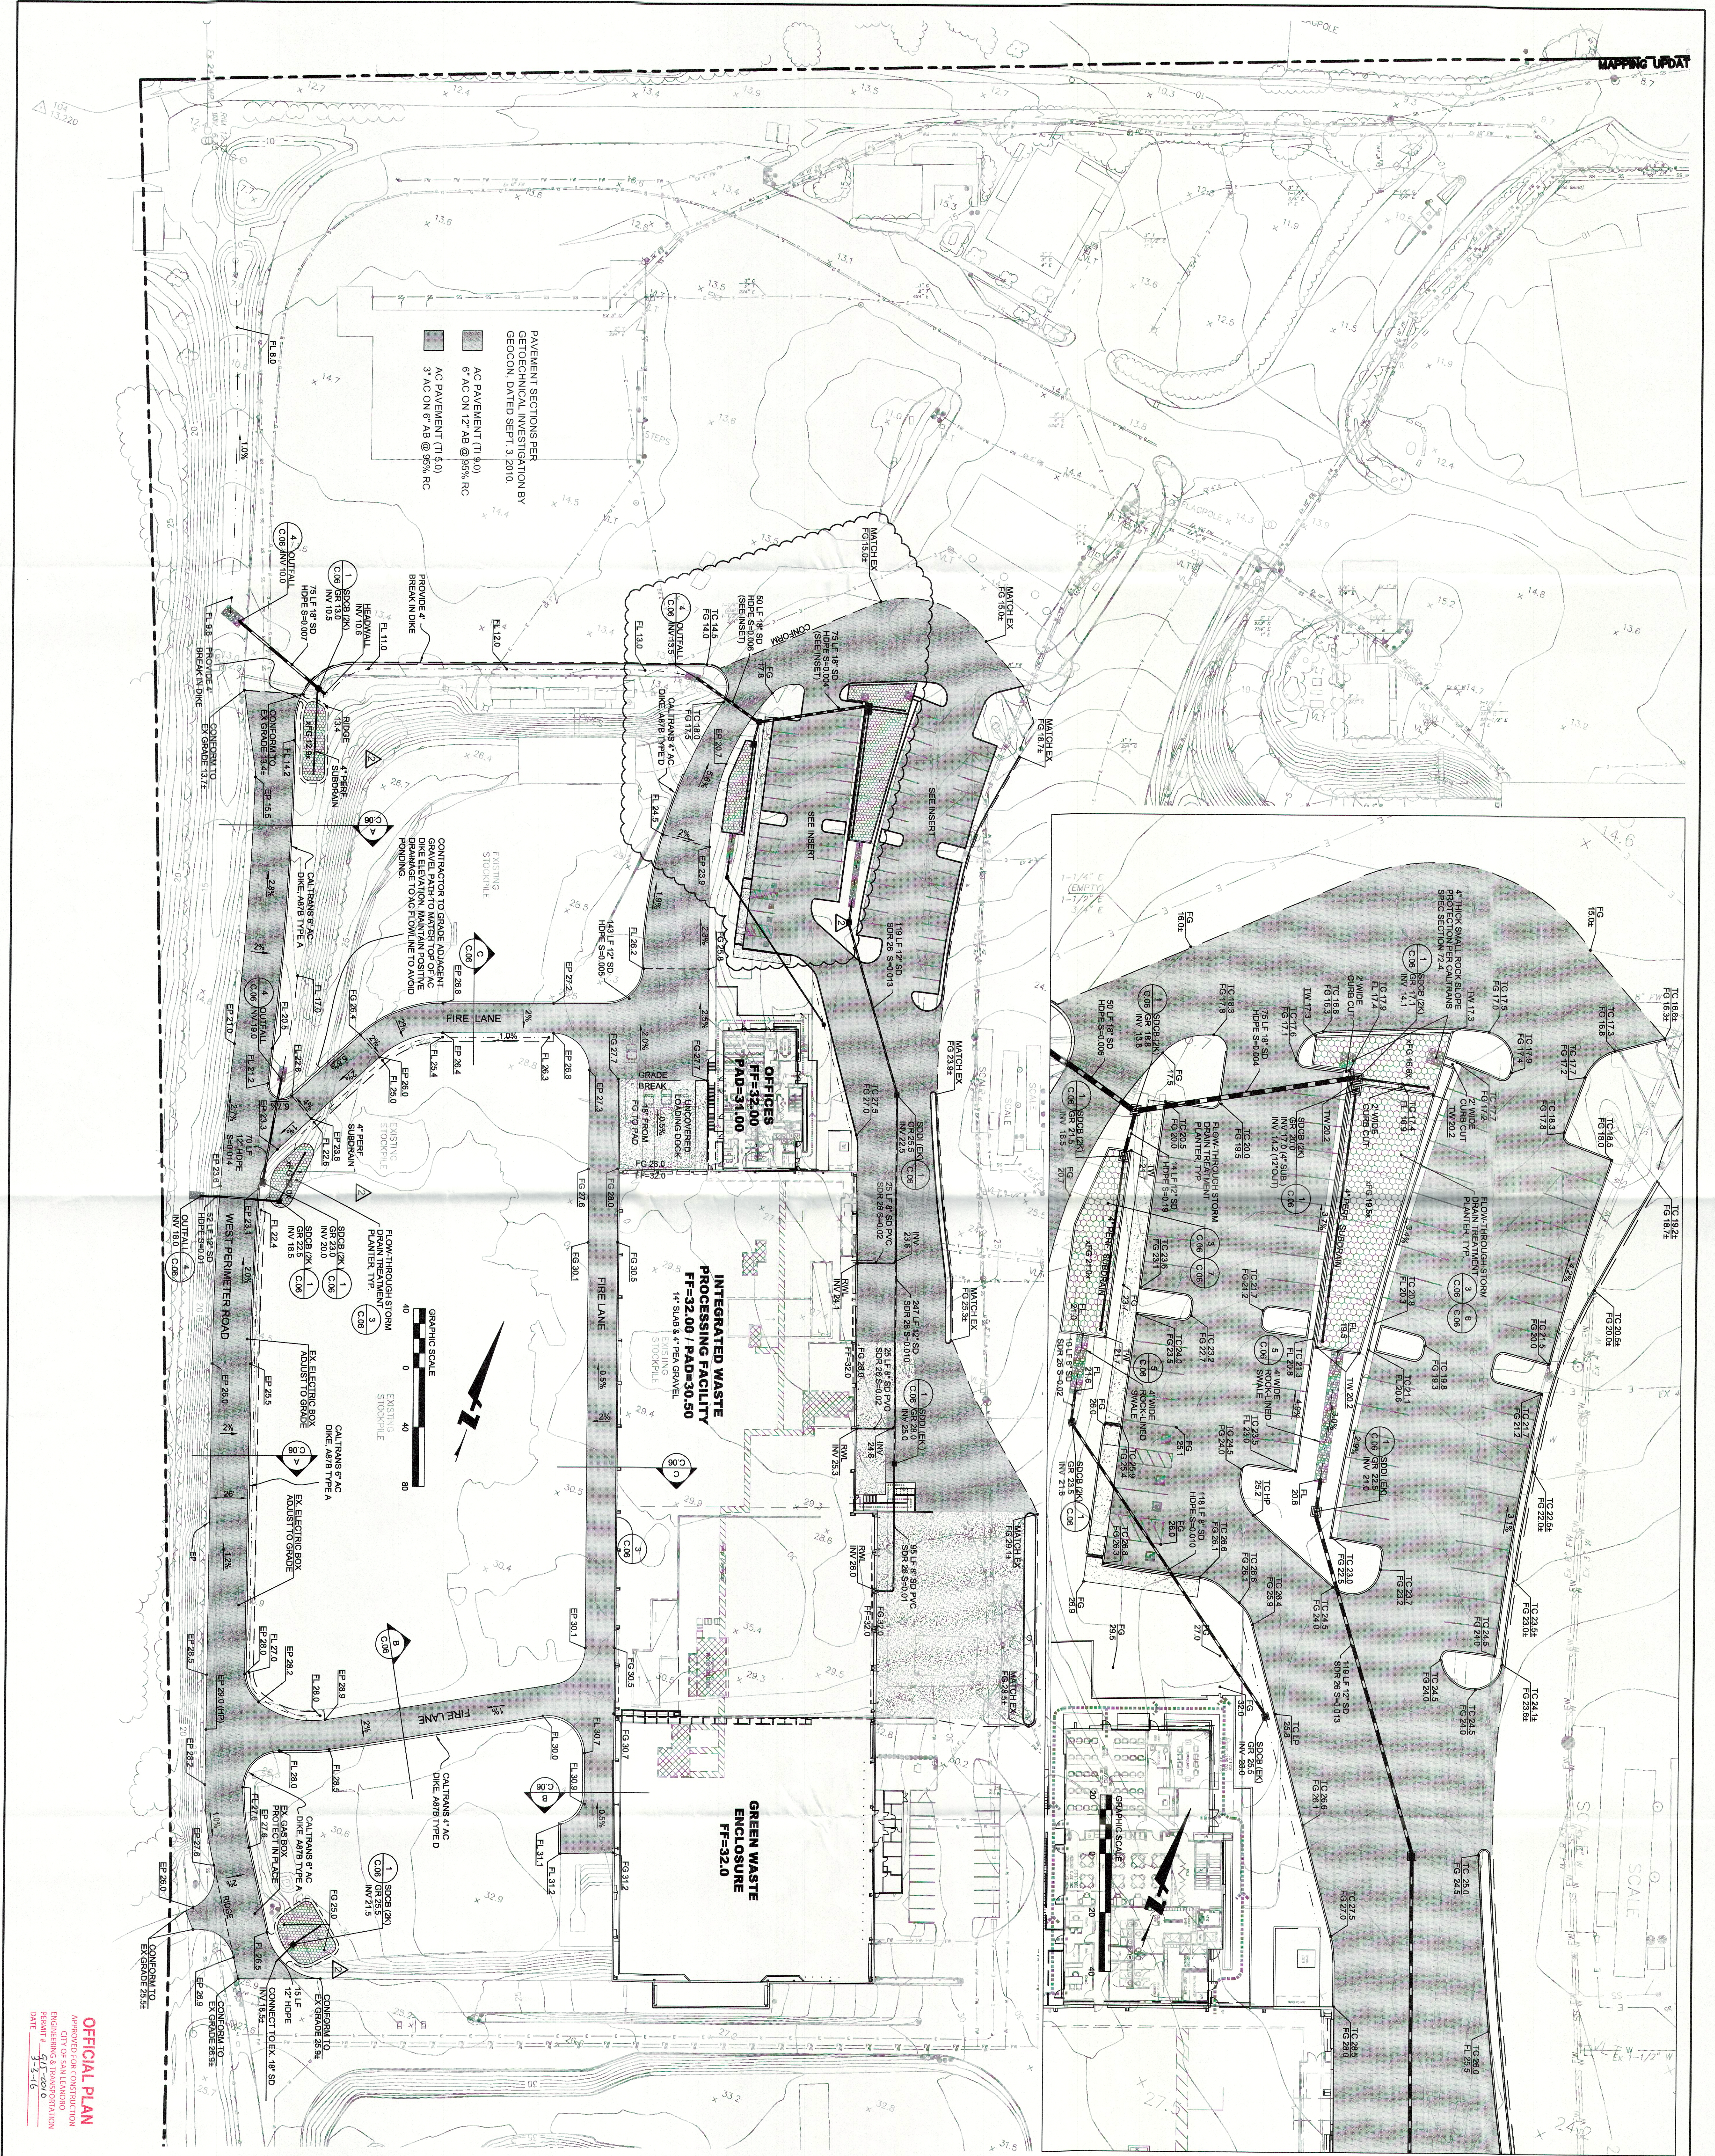

TALUS, INC.
ENGINEERING SUITE B
MENLO PARK, CA 94025
650.464.4874 | www.talus-eng.com

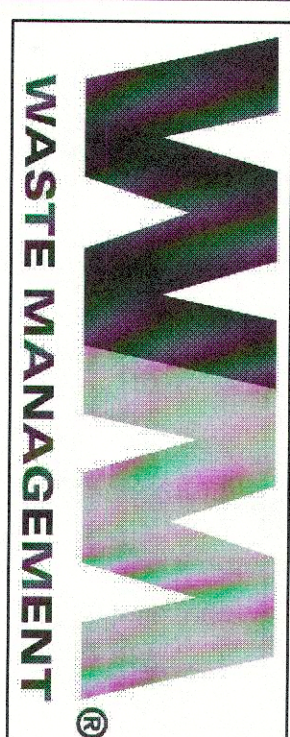

SCHEMATIC DESIGN DRAWINGS FOR:
**INTEGRATED WASTE
PROCESSING FACILITY
(IWPF) & ADMINISTRATIVE
OFFICE BUILDING**
2815 DAVIS STREET
SAN LEBANDRO, CALIFORNIA

approved for the owner by:

approved for the architect by:

issue	description	date
1	FOR SET PERSONS	02/27/16
2	FOR SET PERSONS	02/27/16
3	FOR SET PERSONS	02/27/16

GENERAL CONTRACTOR:
ETI
ETI Environmental Technology, LLC 7345 SW Mosside Street Tualatin, Oregon 97062-9193 PH 503.885-8800 FAX 503.885-8810
drawn by: EM
checked by:
stamp
project number:
scale: AS SHOWN
date: 2015-11



DRAWING NAME: C:\Talus\15-11 WM IWPF\SWMP\ZWE16_0512 IWPF SWMP.dwg
PLOT DATE: 05-16-16 PLOTTED BY: Easton

