


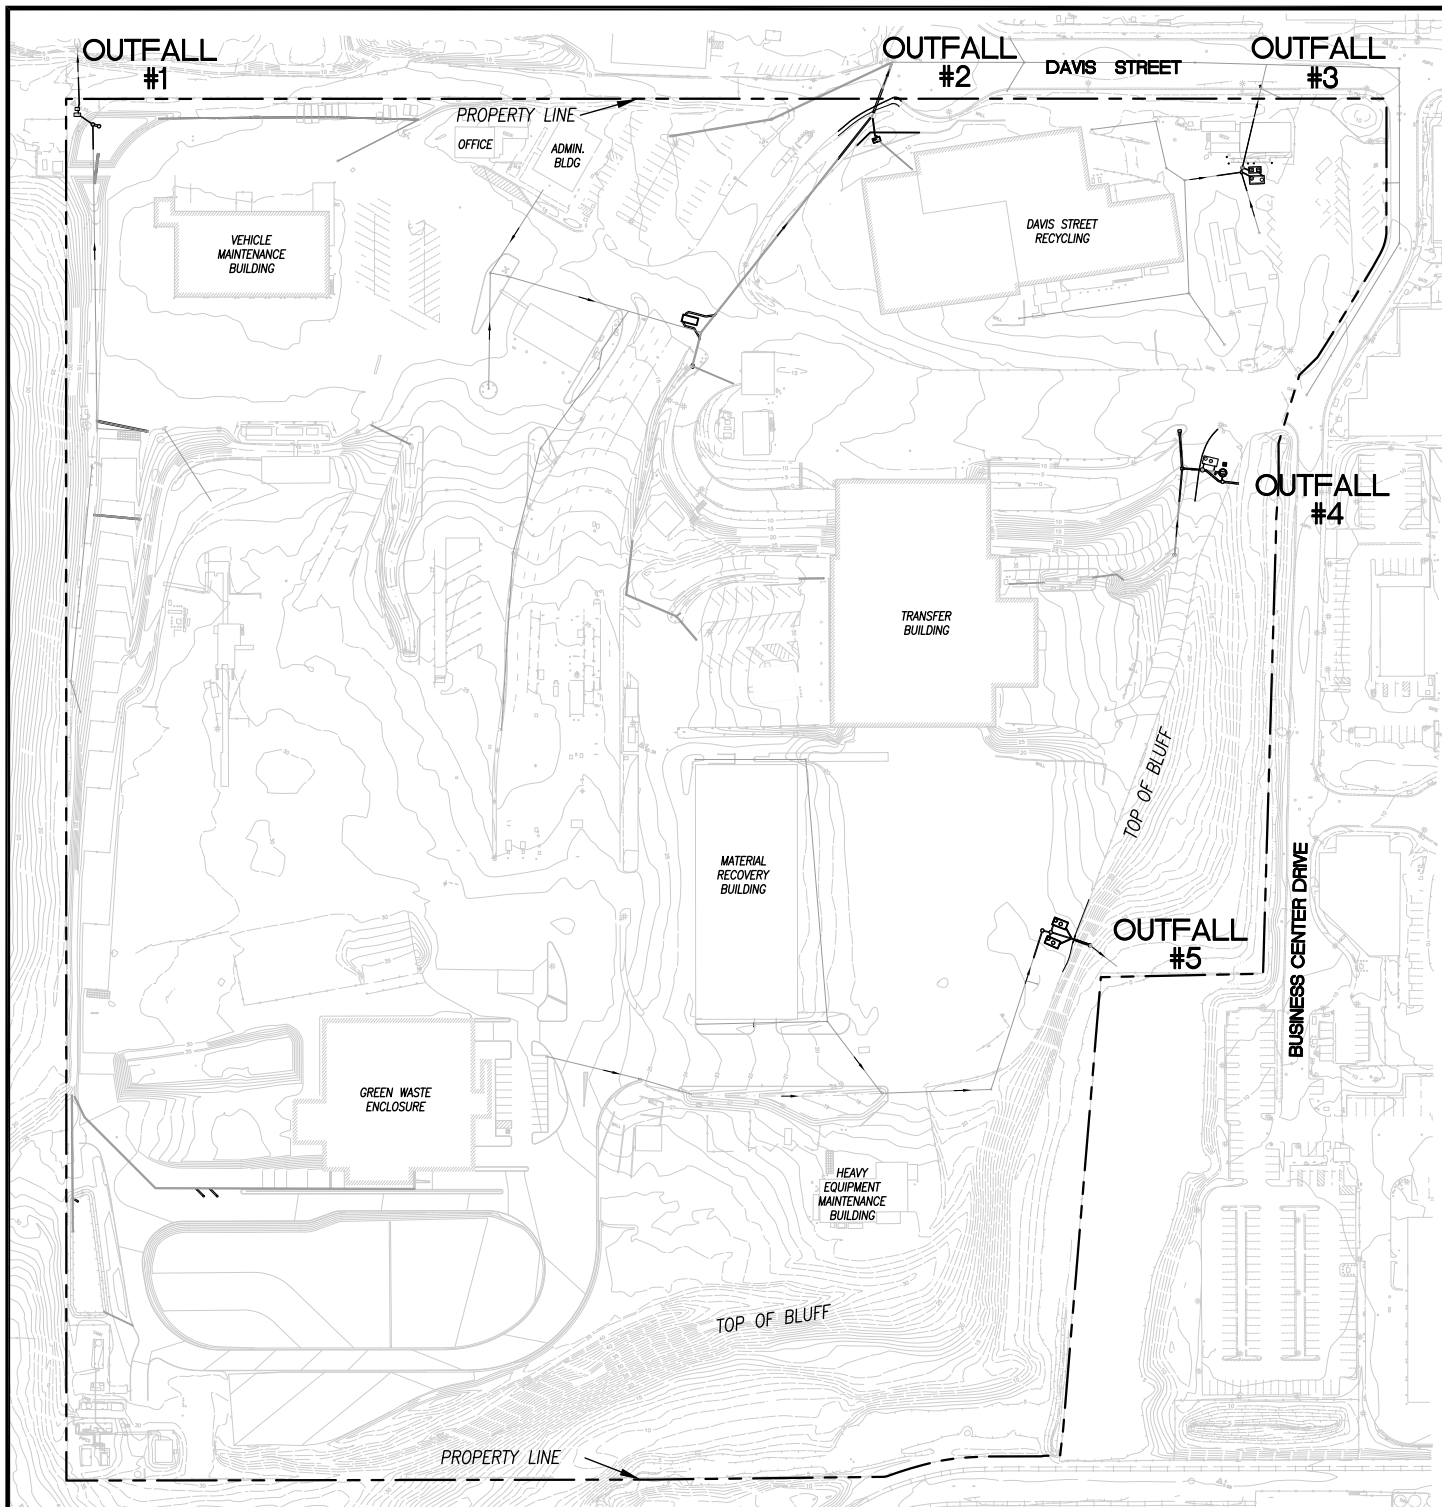

SAMPLING PROTOCOL:

ORDER AND LOCATION OF STORM WATER SAMPLING:

- A. OUTFALL #2 (TWO SAMPLES – SEE FIGURE 2)
- B. OUTFALL #3 (ONE SAMPLE – SEE FIGURE 3)
- C. OUTFALL #4 (ONE SAMPLE AND TWO OBSERVATIONS – SEE FIGURE 4)
- D. OUTFALL #5 (ONE SAMPLE – SEE FIGURE 5)
- E. OUTFALL #1 (ONE SAMPLE – SEE FIGURE 6)

PREPARED BY:



Stantec

38 TECHNOLOGY DRIVE, SUITE 100
IRVINE, CA 92618
949.923.6000

stantec.com

**FIGURE 1
OUTFALL LOCATIONS**

WASTE MANAGEMENT DAVIS STREET TRANSFER FACILITY

STORM WATER SAMPLING
FOR 2014–2015 WET SEASON

JOB NO. 185702054

DATE: SEPT. 2014