


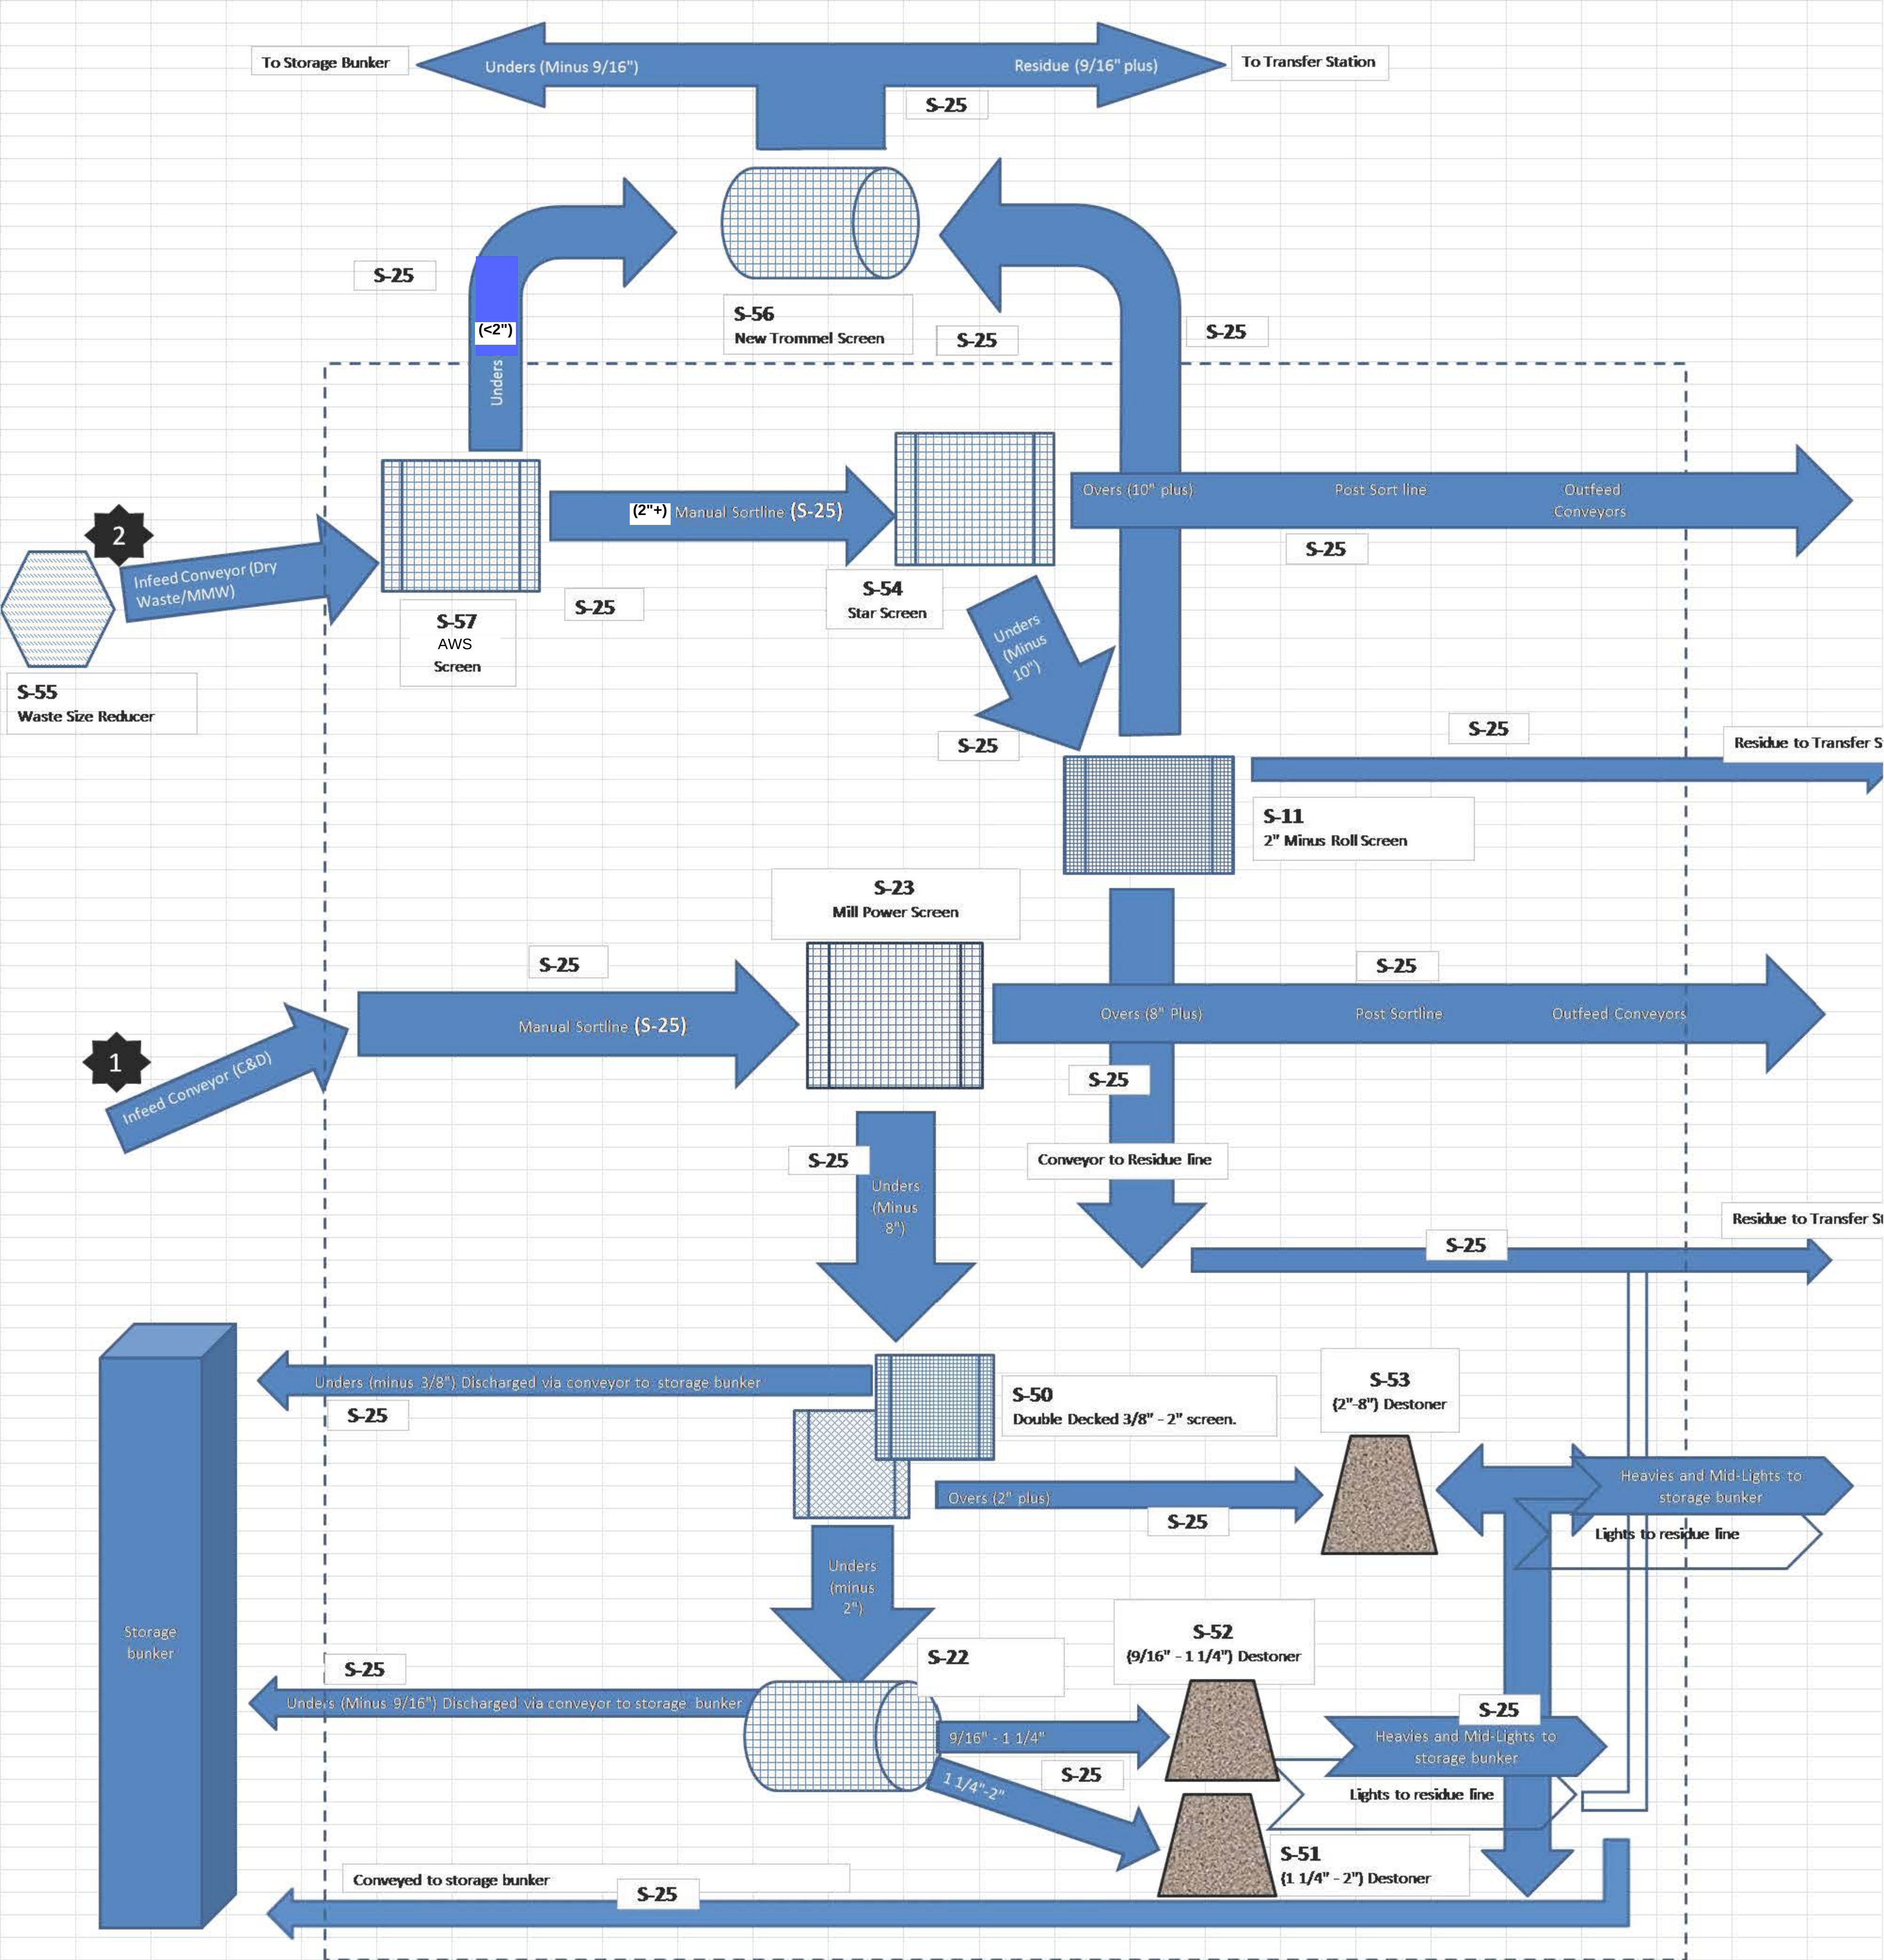

[illegible]

(transferred
 off-site for
 composting)

Incoming
Dry
Waste